
PRINCE GEORGE TOURISM ROTUNDA RENOVATION

808 Canada Games Way, Prince George, B.C. V2L 5L1



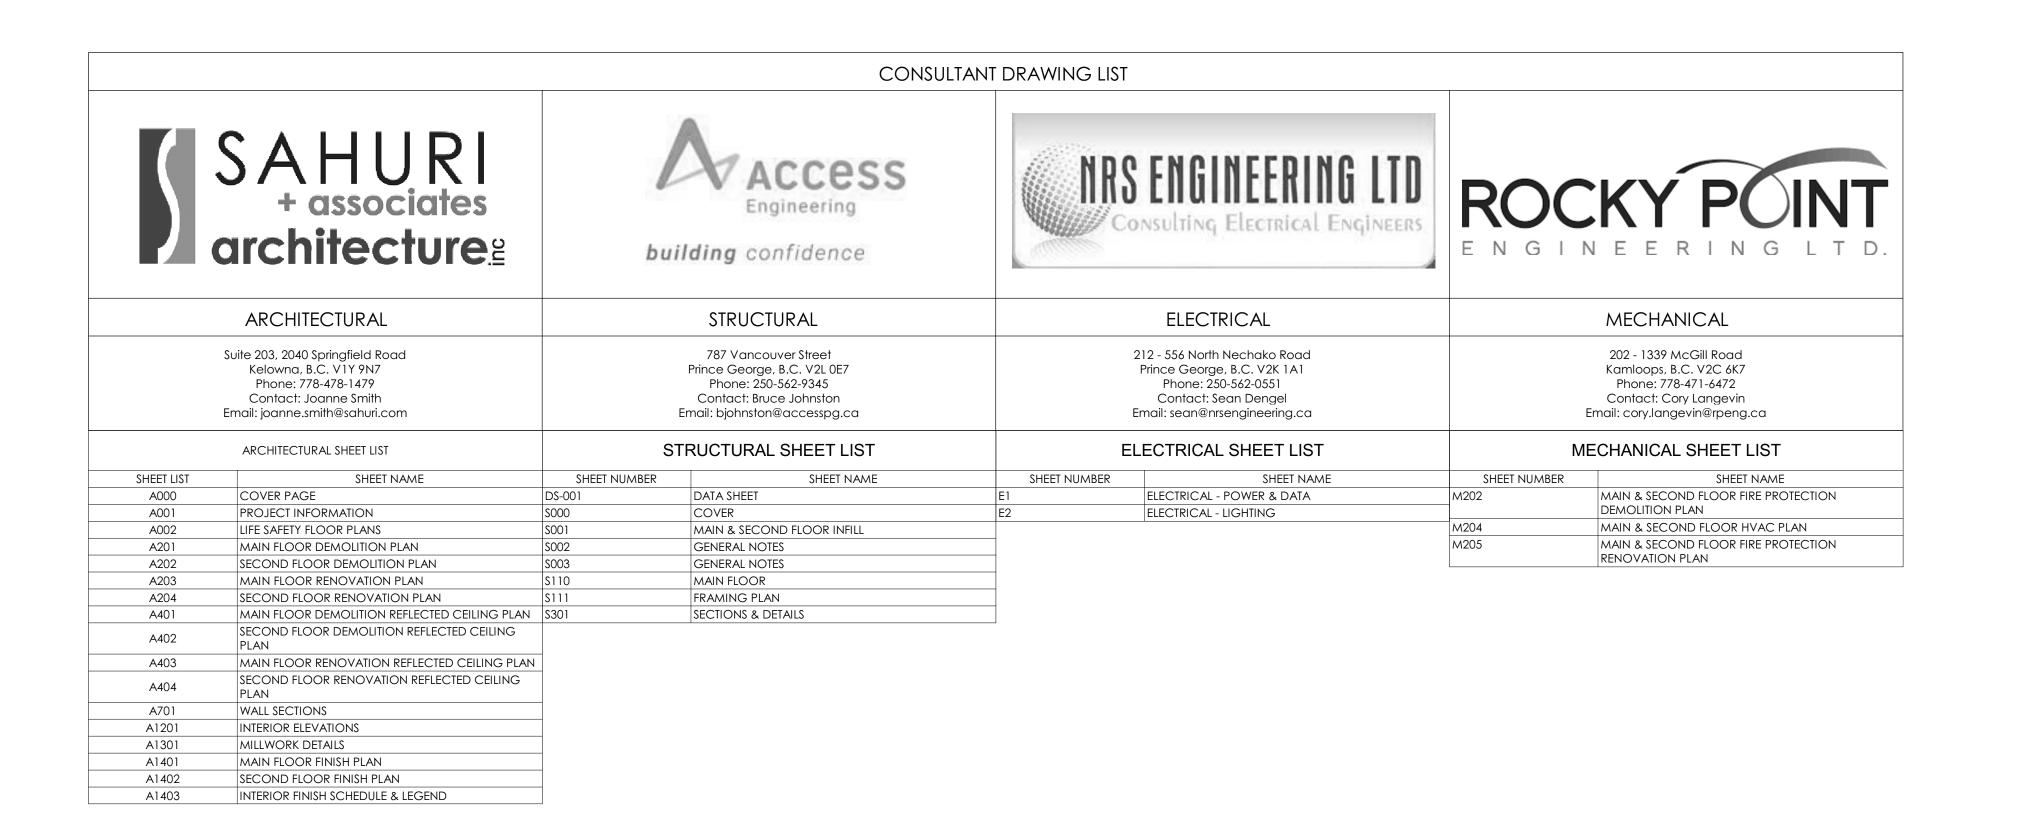

Consultants

This drawing is the property of the Architect and unauthorized reproduction is prohibited under the Copyright Act.
Electronic files when provided are instruments of service and the sole property of Sahuri + partners architecture inc. No alteration or reproduction shall be made without written authorization from Sahuri + partners architecture inc.
The Contractor shall check and verify all dimensions and report any discrepancies to the Architect prior to construction; do not scale this drawing.
This drawing shall not be used for construction unless properly noted as 'ISSUED FOR CONSTRUCTION' by the Architect.

ISSUES/REVISIONS

DATE DESCRIPTION #
2024-02-09 ISSUED FOR 80% REVIEW 2
2024-02-26 ISSUED FOR TENDER 3

Clien

Project Title
PG TOURISM OFFICE
808 CANADA GAMES WAY,
PRINCE GEORGE

Drawing Title
COVER PAGE

Drawing info
Scale
Date
Drawn
Checked
Partner

Drawing info
2023-047

Project Number
2023-047

Drawing Number

A
O
O
O

	EXISTING WALL ASSEMBLIES
TYPE	DESCRIPTION
EX101	EXISTING PARTITION 12.7mm GYPSUM BOARD 152mm STEEL STUDS @ 406 O/C 12.7mm GYPSUM BOARD
EX102	EXISTING WALL ACRYLIC STUCCO 12.7mm PLYWOOD SHEATHING 152mm STEEL STUDS
EX103	EXISTING WALL 19.7 x 19.7 x 9.8 GLASS BLOCK
EX104	EXISTING PARTITION CONCRETE MASONRY UNITS
EX105	EXISTING WALL ACRYLIC STUCCO CONCRETE MASONRY UNITS
EX106	EXISTING PARTITION 12.7mm GYPSUM BOARD 92mm STEEL STUDS @ 406 O/C
EX107	EXISTING WALL ACRYLIC STUCCO 12.7mm PLYWOOD SHEATHING 152mm STEEL STUDS 152mm BLANKET INSULATION


EXIS	TING CEILING ASSEMBLIES
TYPE	DESCRIPTION
EXC01	EXISTING CEILING 12.7mm TYPE 'X' GYPSUM BOARD STEEL STUDS
EXC02	EXISTING CEILING 12.7mm TYPE 'X' GYPSUM BOARD STEEL STUDS
EXC03	EXISTING CEILING CONCRETE


EXISTING FLOOR ASSEMBLIES					
TYPE	DESCRIPTION				
EXF01	EXISTING SECOND FLOOR CONCRETE SLAB				
EXF02	EXISTING CONCRETE SLAB ON GRADE				

RAT	ED PARTITION ASSEMBLIES
TYPE	DESCRIPTION
RP101	RATED INTERIOR PARTITION STC 51 TO MEET S7a PER A-9.10.3.1 EXTEND TO U/S STRUCTURE (OR TO 3735 A.F.F. ON SECOND FLOOR BREAK OUT ROOMS) FINISH AS SCHEDULED 15.9 TYPE 'X' GYPSUM BOARD 152 METAL STUDS @ 400 O/C ACOUSTIC BATT INSULATION TO FILL STUD CAVITY 15.9 TYPE 'X' GYPSUM BOARD FINISH AS SCHEDULED

	CEILING ASSEMBLIES
TYPE	DESCRIPTION
C01	GYPSUM BOARD CEILING/ BULKHEAD FINISH AS SCHEDULED 15.9 GYPSUM BOARD 64/92/152 METAL STUD FRAMING @ 406 O/C SUPPORT ON ADJACENT WALL FRAMING
C02	GYPSUM BOARD CEILING/ BULKHEAD FINISH AS SCHEDULED 15.9 GYPSUM BOARD 64/92/152 METAL STUD FRAMING @ 406 O/C 50mm STONEWOOL BOARD INSULATION; LAY OI TOP FOR SOUND MITIGATION SUPPORT ON ADJACENT WALL FRAMING

	FLOOR ASSEMBLIES
TYPE	DESCRIPTION
F01	NEW CONCRETE SLAB ON GRADE FINISH AS SCHEDULED REINFORCED CONCRETE SLAB ON GRADE; REFER TO STRUCTURAL 10mil POLY VAPOUR BARRIER COMPACTED GRAVEL; REFER TO STRUCTURAL SUB BASE; REFER TO STRUCTURAL
F02	NEW SECOND FLOOR SLAB INFILL 1 HOUR F.R.R. BASED ON ULC NO.1509 CONCRETE TOPPING WITH METAL DECK; REFER TO STRUCTURAL STEEL STRUCTURE; REFER TO STRUCTURAL 22mm FURRING CHANNELS TO U/S STRUCTURE 15.9 TYPE 'X' GYPSUM REFER TO STRUCTURAL

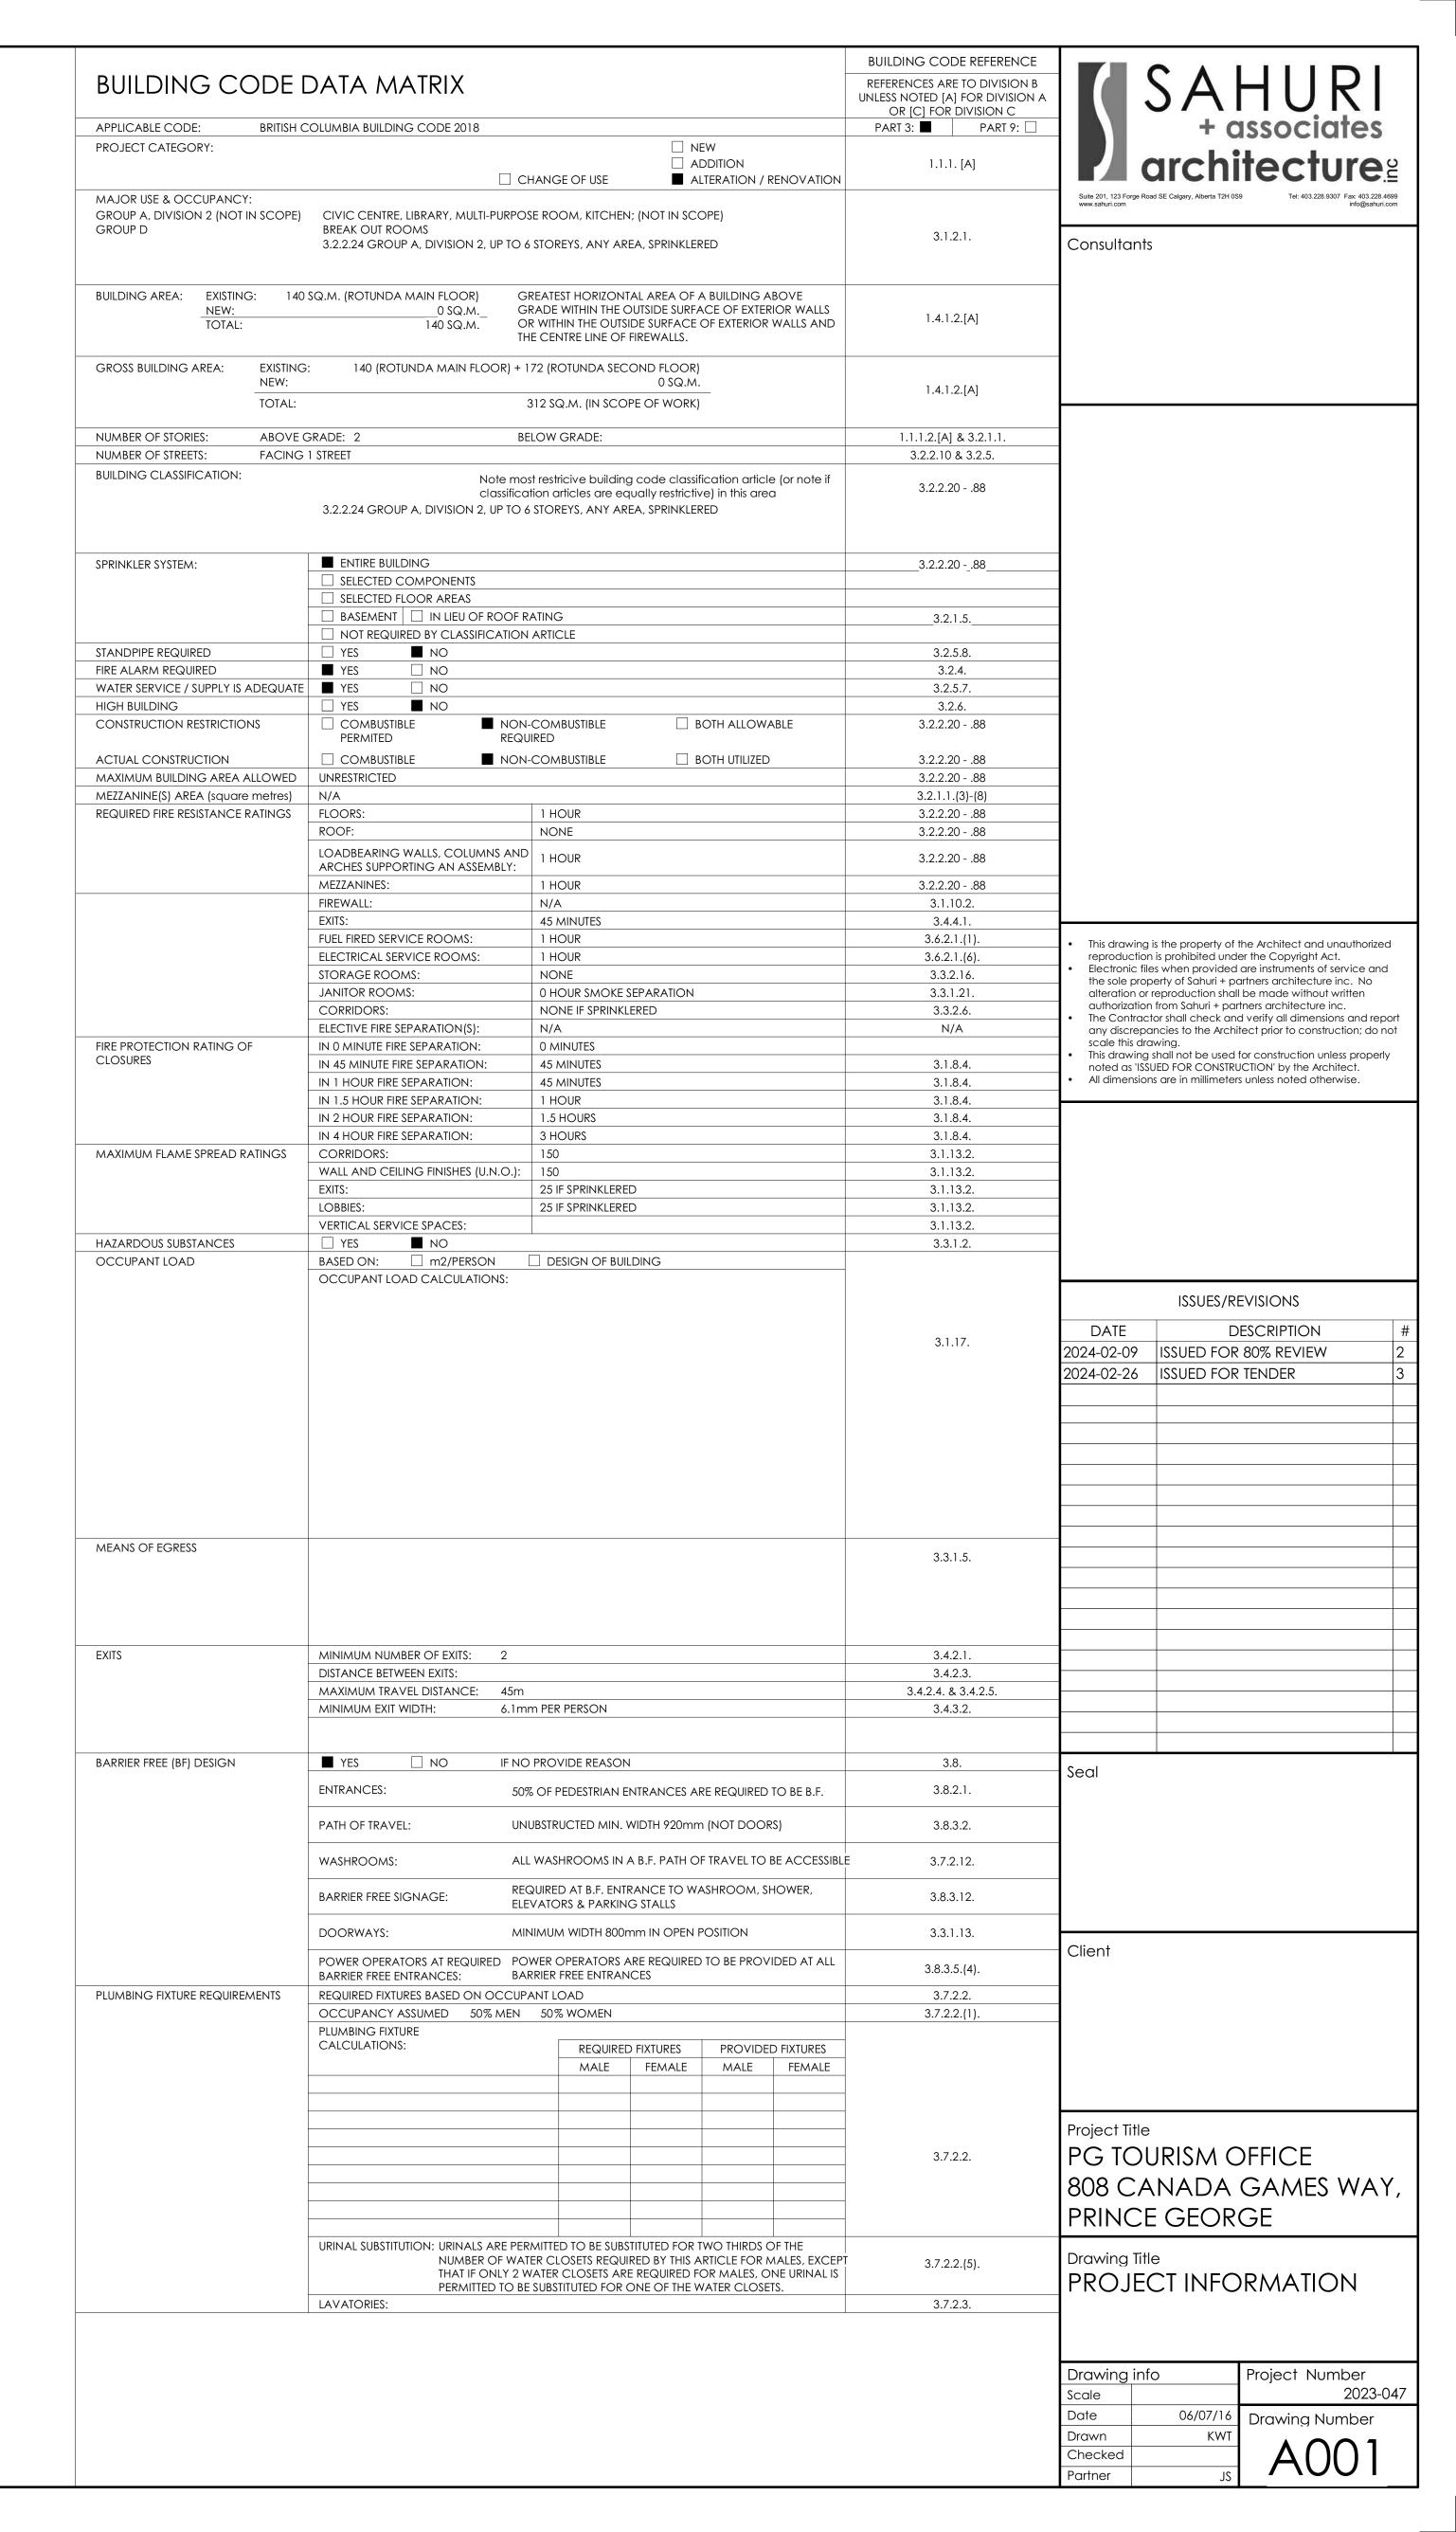


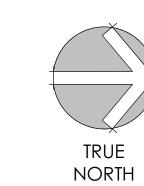




PATHS OF TRAVEL

TRAVEL DISTANCES

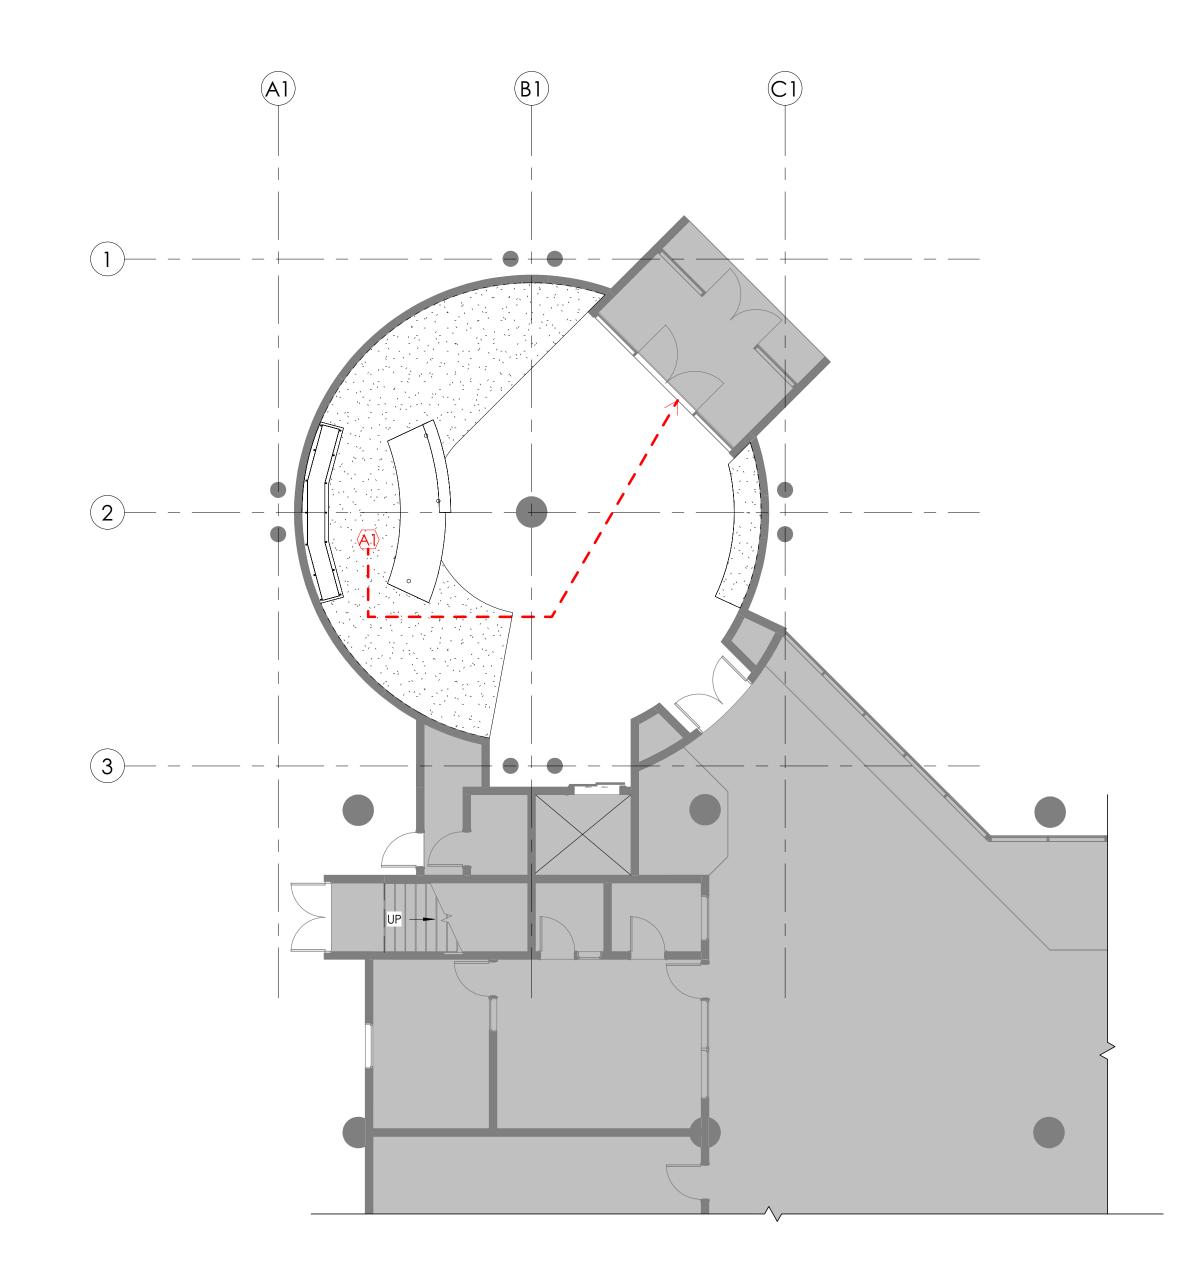

MAIN FLOOR LIFE SAFETY PLAN
1:100

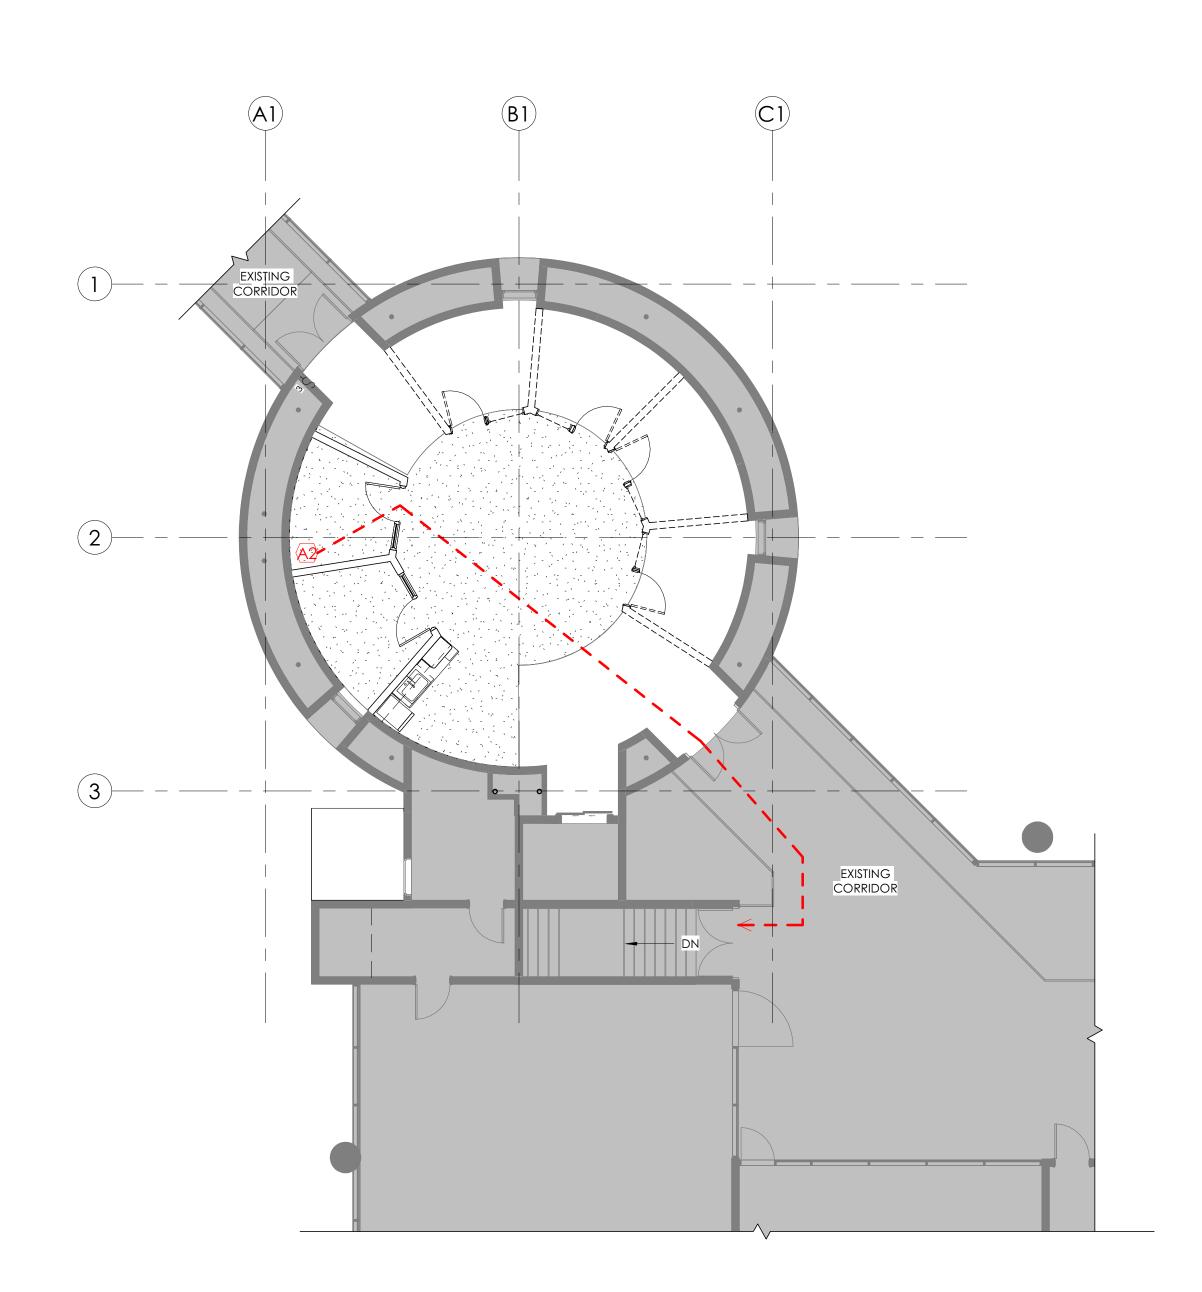

2 SECOND FLOOR LIFE SAFETY PLAN
1:100

This drawing is the property of the Architect and unauthorized reproduction is prohibited under the Copyright Act.

Electronic files when provided are instruments of service and the sole property of Sahuri + partners architecture inc. No alteration or reproduction shall be made without written authorization from Sahuri + partners architecture inc.

The Contractor shall check and verify all dimensions and report any discrepancies to the Architect prior to construction; do not scale this drawing. This drawing shall not be used for construction unless properly noted as 'ISSUED FOR CONSTRUCTION' by the Architect.

All dimensions are in millimeters unless noted otherwise.

	issues/revisions	
DATE	DESCRIPTION	#
2024-02-09	ISSUED FOR 80% REVIEW	2
2024-02-26	ISSUED FOR TENDER	3

Project Title
PG TOURISM OFFICE
808 CANADA GAMES WAY, PRINCE GEORGE

Drawing Title


LIFE SAFETY FLOOR PLANS

rawing	info	Project Number
cale	1:100	2023-047
ate	01/26/24	Drawing Number
rawn	KWT	1000
hecked		A()()'
artner	JS	71002


									DOOR SC	HEDULE						
			DOO	R					FI	RAME				GLA	ZING	
		SIZE														
NUMBER	TYPE	WD	HT	THK	FACE MATL	CORE MATL	FINISH	MATL	TYPE	PROFILE	FINISH	LABEL	HARD WARE	DOOR	FRAME	NOTES
D205	Α	915	2150	44	HM	HC	PT	PS	1		PT			2	2	2
D206	Α	915	2150	44	HM	HC	PT	PS	1		PT			2	2	2


5		URI ociates
	archite	CIUIE E
Suite 201, 123 Fo www.sahuri.com	rge Road SE Calgary, Alberta T2H 0S9	Tel: 403.228.9307 Fax: 403.228.4699 info@sahuri.com

EXISTING DOOR SCHEDULE					
DOOR					
NUMBER	NOTES				
EXD201.A	1, 3				
EXD201.B	1, 3				

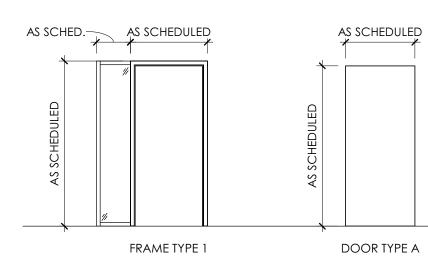

DOOR & FRAME ELEVATIONS 1:50

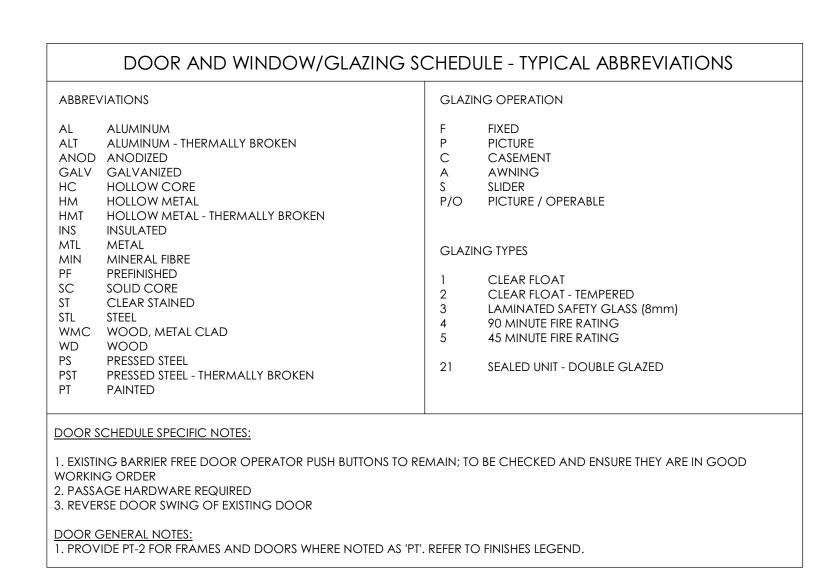

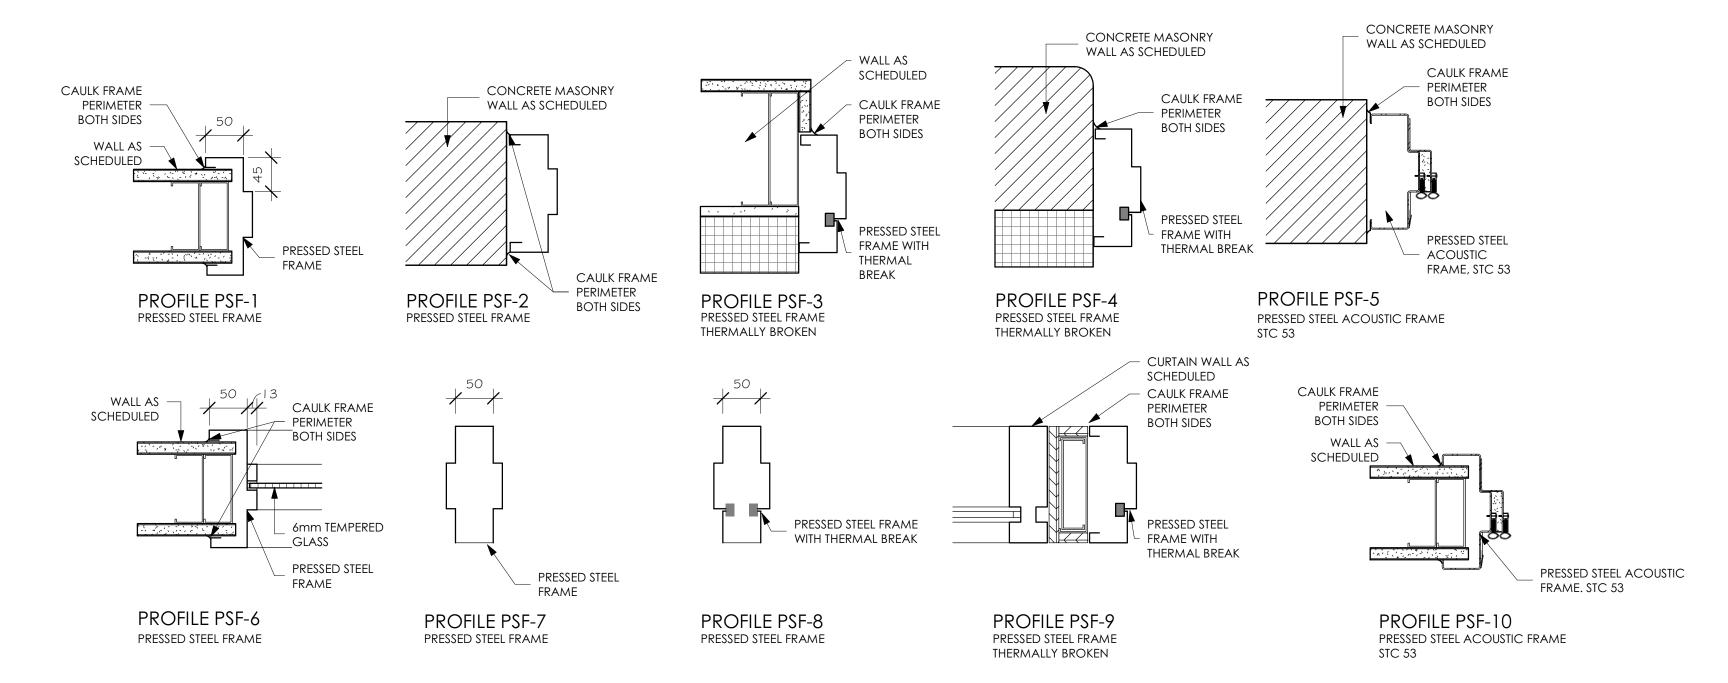

DOOR PROFILES

1:5

 This drawing is the property of the Architect and unauthorized reproduction is prohibited under the Copyright Act. Electronic files when provided are instruments of service and the sole property of Sahuri + partners architecture inc. No alteration or reproduction shall be made without written authorization from Sahuri + partners architecture inc. The Contractor shall check and verify all dimensions and repany discrepancies to the Architect prior to construction; do n scale this drawing. This drawing shall not be used for construction unless properly noted as 'ISSUED FOR CONSTRUCTION' by the Architect. All dimensions are in millimeters unless noted otherwise.


	ISSUES/REVISIONS	
DATE	DESCRIPTION	#
2024-02-26	ISSUED FOR TENDER	3

Client

Project Title
PG TOURISM OFFICE
808 CANADA GAMES WAY,
PRINCE GEORGE

Drawing Title
DOOR & WINDOW
SCHEDULES

Drawing	info	Project Number
Scale	As indicated	2023-047
Date	06/07/16	Drawing Number
Drawn	KWT	4000
Checked		A()()
Partner	21	

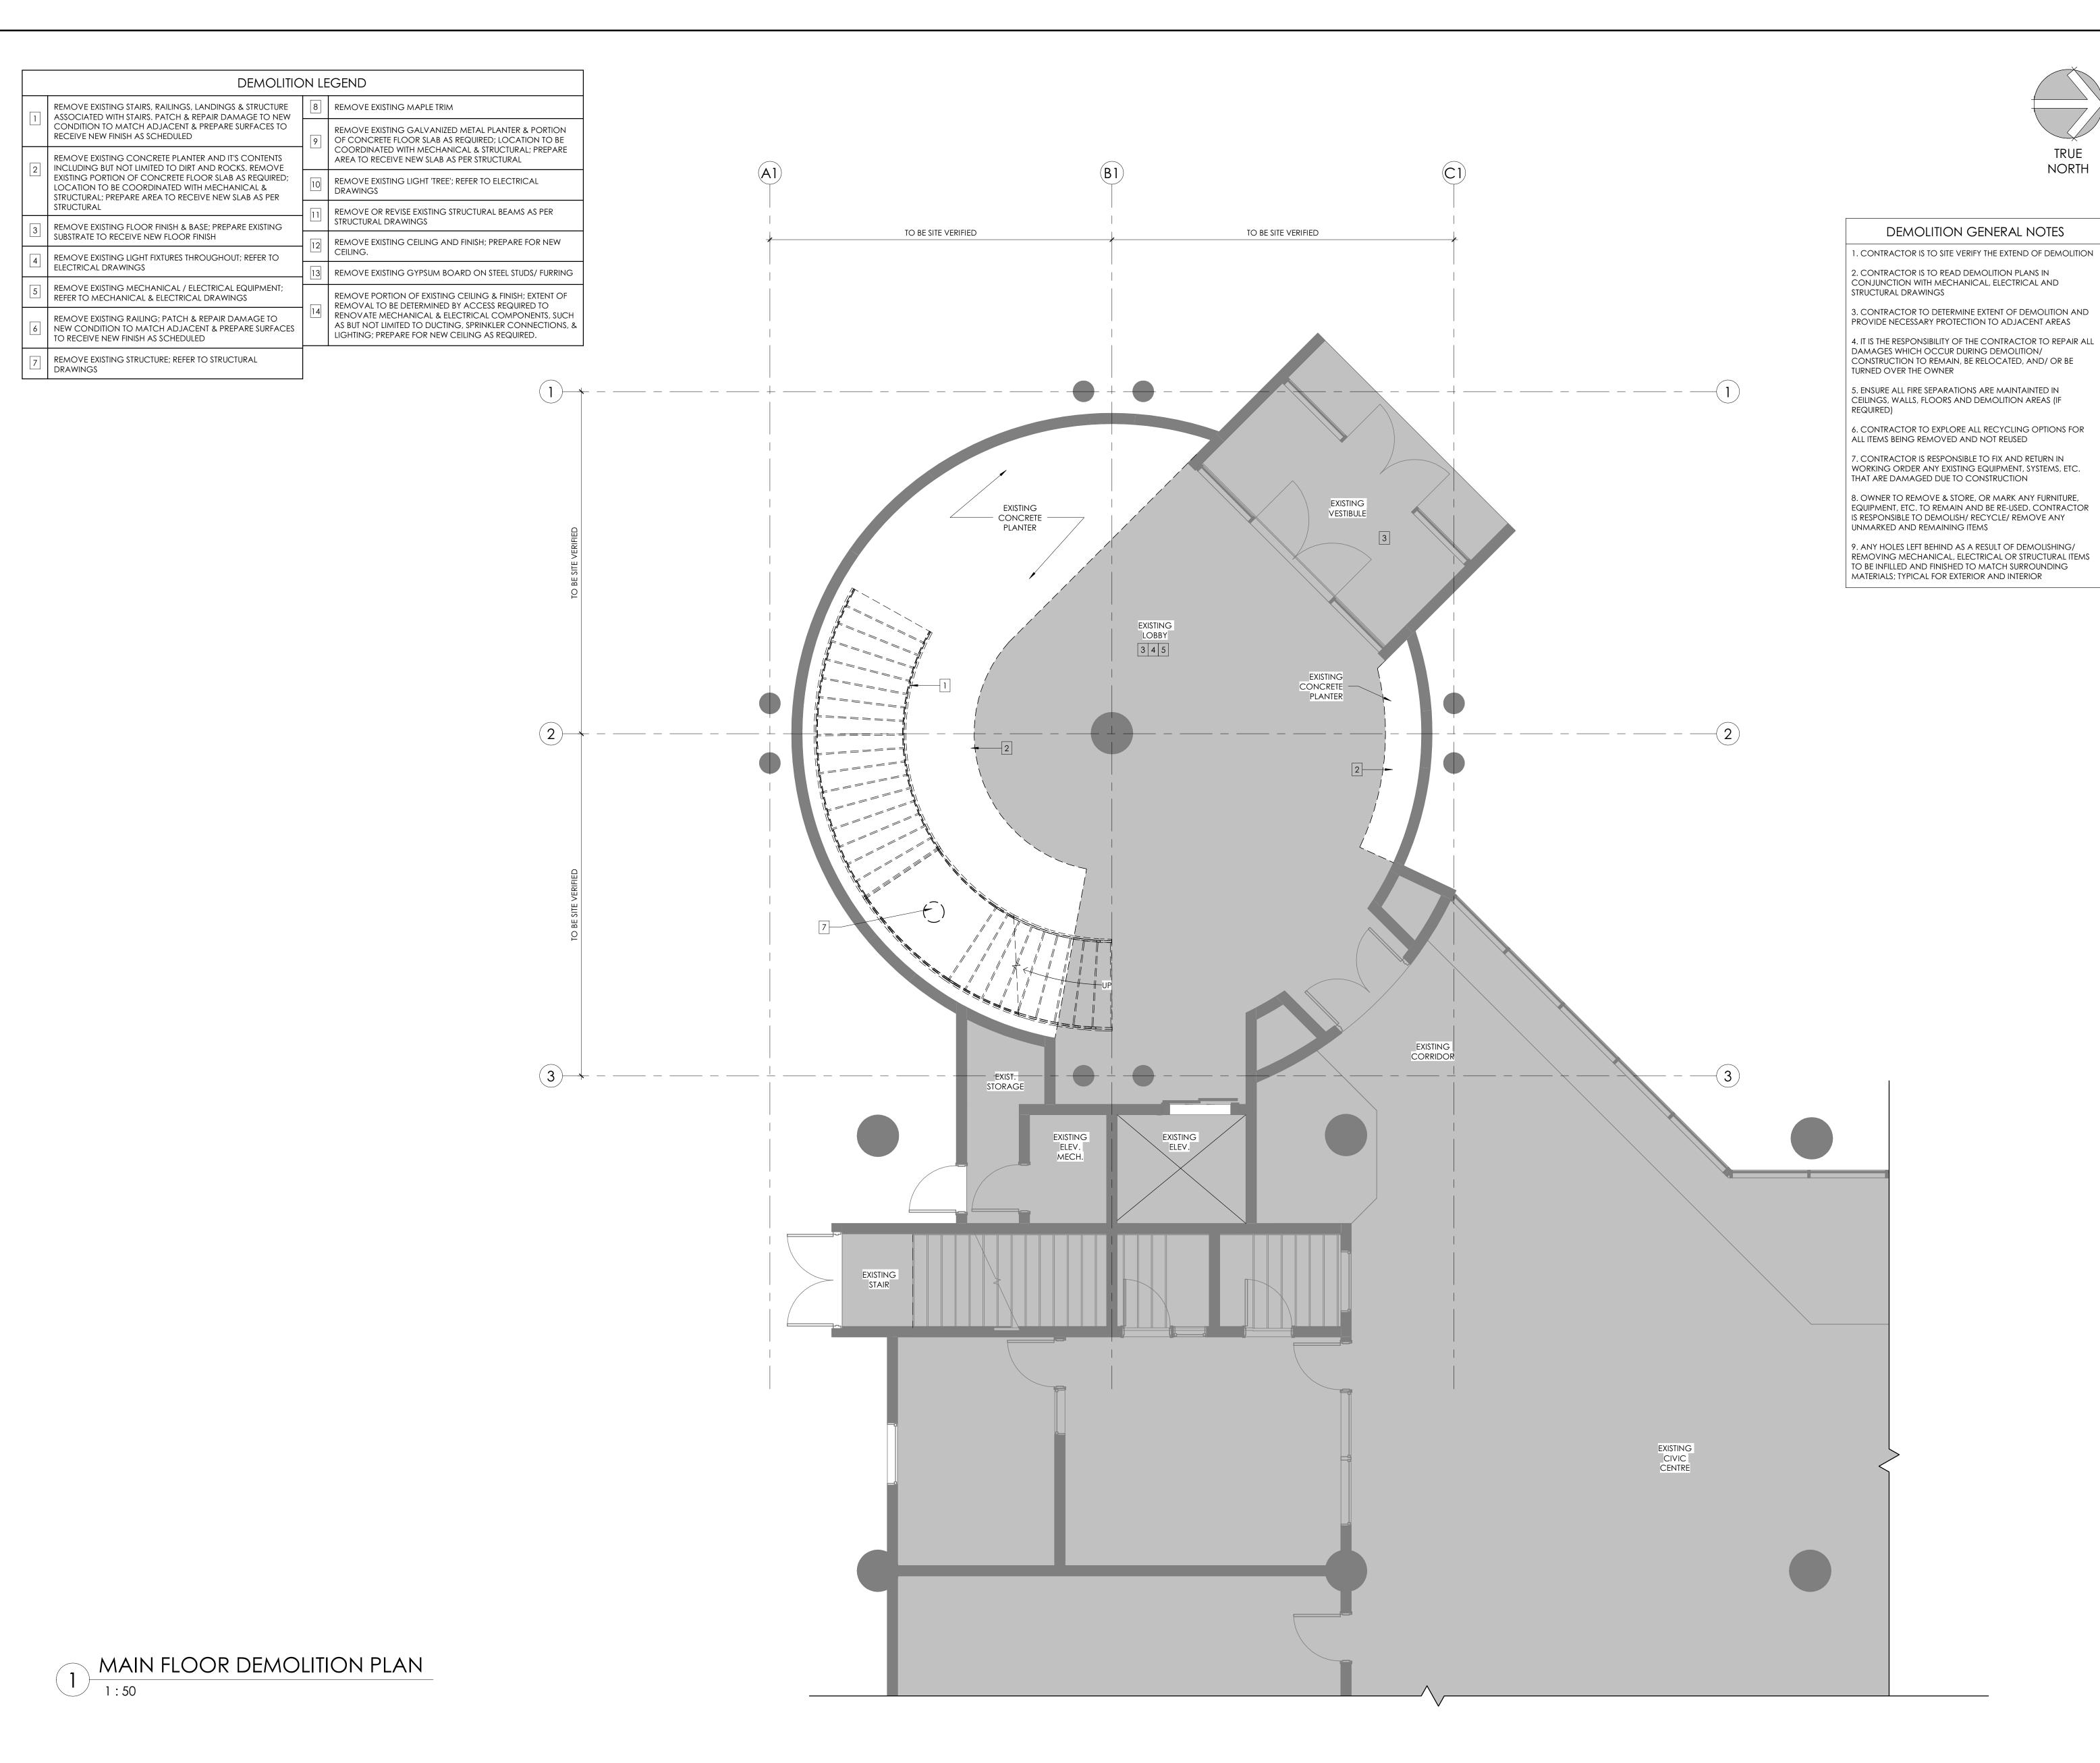



This drawing is the property of the Architect and unauthorized reproduction is prohibited under the Copyright Act. Electronic files when provided are instruments of service and the sole property of Sahuri + partners architecture inc. No alteration or reproduction shall be made without written authorization from Sahuri + partners architecture inc. The Contractor shall check and verify all dimensions and report any discrepancies to the Architect prior to construction; do not scale this drawing. This drawing shall not be used for construction unless properly noted as 'ISSUED FOR CONSTRUCTION' by the Architect. All dimensions are in millimeters unless noted otherwise.

ISSUES/REVISIONS DESCRIPTION 2023-12-11 Issued for Cost Review 2024-02-09 ISSUED FOR 80% REVIEW 2024-02-26 ISSUED FOR TENDER






Project Title PG TOURISM OFFICE 808 CANADA GAMES WAY, PRINCE GEORGE

Drawing Title MAIN FLOOR DEMOLITION PLAN

As indicated Drawing Number Drawn KWT/ SK Checked

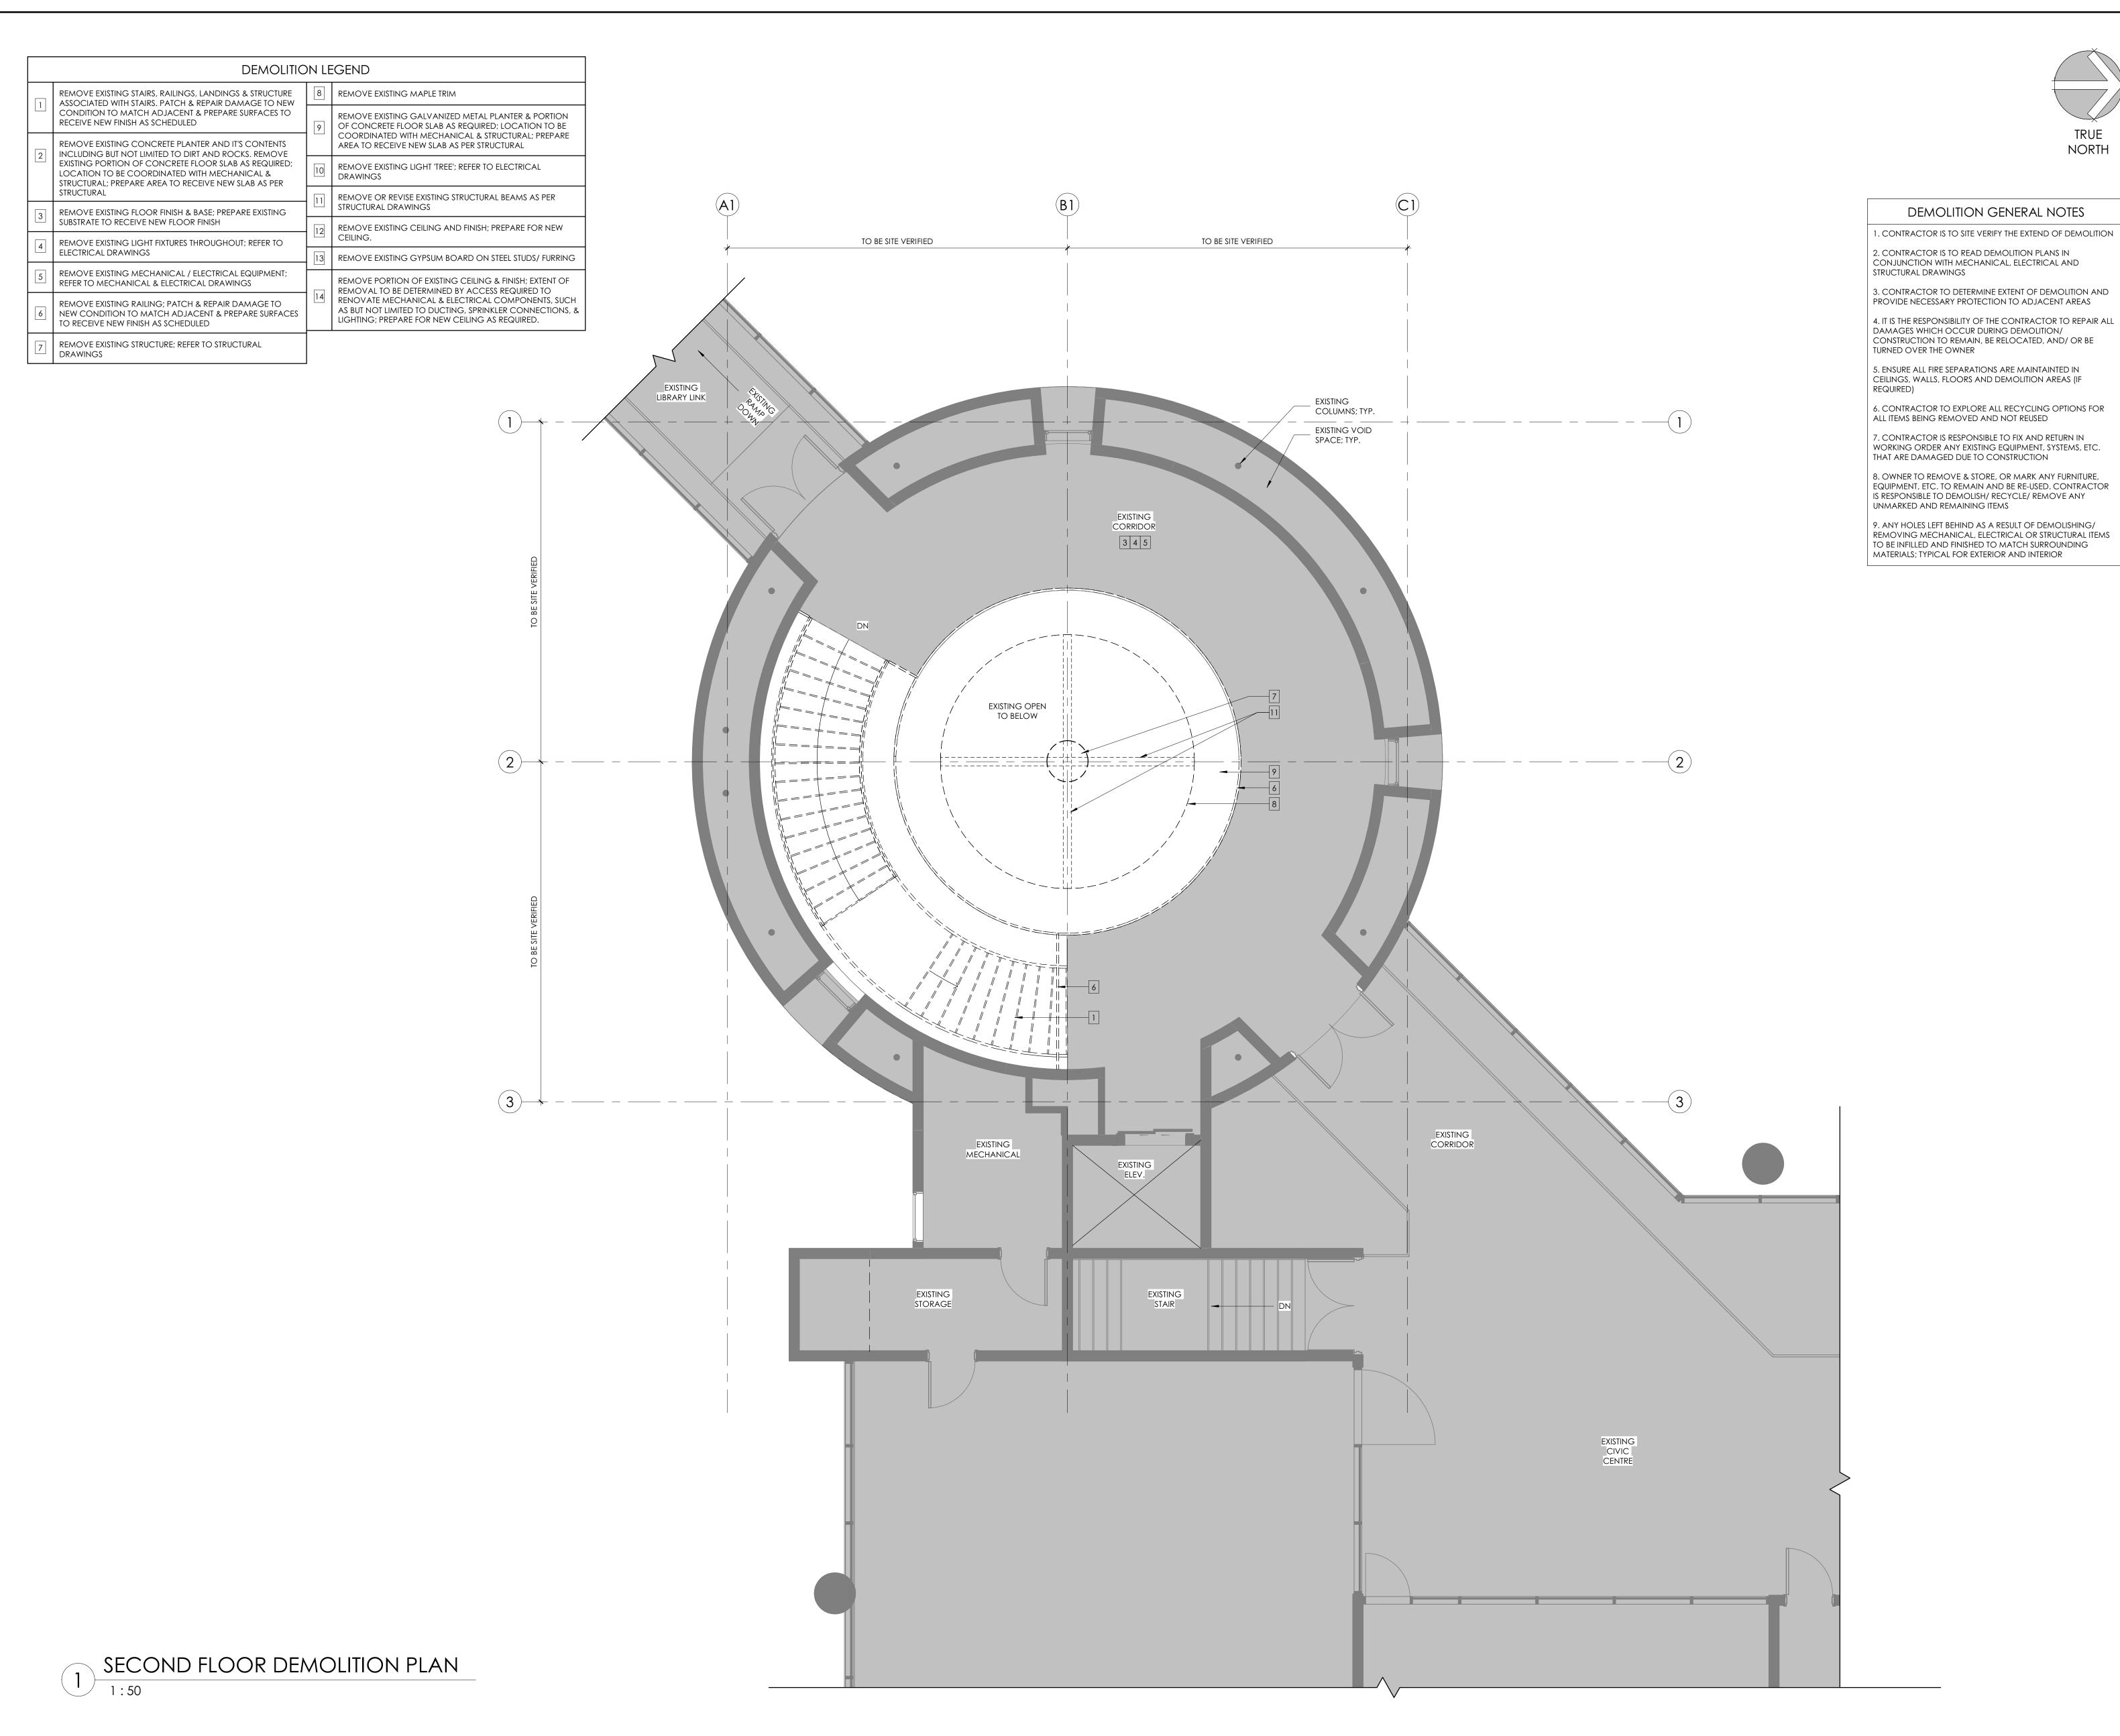



2. CONTRACTOR IS TO READ DEMOLITION PLANS IN CONJUNCTION WITH MECHANICAL, ELECTRICAL AND STRUCTURAL DRAWINGS

4. IT IS THE RESPONSIBILITY OF THE CONTRACTOR TO REPAIR ALL DAMAGES WHICH OCCUR DURING DEMOLITION/ CONSTRUCTION TO REMAIN, BE RELOCATED, AND/ OR BE

5. ENSURE ALL FIRE SEPARATIONS ARE MAINTAINTED IN CEILINGS, WALLS, FLOORS AND DEMOLITION AREAS (IF

6. CONTRACTOR TO EXPLORE ALL RECYCLING OPTIONS FOR ALL ITEMS BEING REMOVED AND NOT REUSED

WORKING ORDER ANY EXISTING EQUIPMENT, SYSTEMS, ETC. THAT ARE DAMAGED DUE TO CONSTRUCTION

8. OWNER TO REMOVE & STORE, OR MARK ANY FURNITURE, EQUIPMENT, ETC. TO REMAIN AND BE RE-USED. CONTRACTOR IS RESPONSIBLE TO DEMOLISH/ RECYCLE/ REMOVE ANY

REMOVING MECHANICAL, ELECTRICAL OR STRUCTURAL ITEMS TO BE INFILLED AND FINISHED TO MATCH SURROUNDING MATERIALS; TYPICAL FOR EXTERIOR AND INTERIOR

> the sole property of Sahuri + partners architecture inc. No alteration or reproduction shall be made without written authorization from Sahuri + partners architecture inc. The Contractor shall check and verify all dimensions and report any discrepancies to the Architect prior to construction; do not scale this drawing. This drawing shall not be used for construction unless properly noted as 'ISSUED FOR CONSTRUCTION' by the Architect. All dimensions are in millimeters unless noted otherwise.

reproduction is prohibited under the Copyright Act.

This drawing is the property of the Architect and unauthorized


Electronic files when provided are instruments of service and

	ISSUES/REVISIONS	
DATE	DESCRIPTION	#
24-02-09	ISSUED FOR 80% REVIEW	2
24-02-26	ISSUED FOR TENDER	3
eal		

Project Title PG TOURISM OFFICE 808 CANADA GAMES WAY, PRINCE GEORGE

Drawing Title
SECOND FLOOR DEMOLITION PLAN

awing info		Project Number
ale	As indicated	2023-047
te	01/26/24	Drawing Number
ıwn	KWT/ SK	1000
ecked		A'
tnor	10	

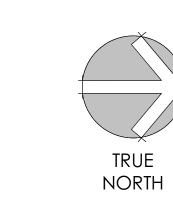



This drawing is the property of the Architect and unauthorized reproduction is prohibited under the Copyright Act.
 Electronic files when provided are instruments of service and the sole property of Sahuri + partners architecture inc. No alteration or reproduction shall be made without written authorization from Sahuri + partners architecture inc.
 The Contractor shall check and verify all dimensions and report any discrepancies to the Architect prior to construction; do not scale this drawing.
 This drawing shall not be used for construction unless properly noted as 'ISSUED FOR CONSTRUCTION' by the Architect.
 All dimensions are in millimeters unless noted otherwise.

DATE DESCRIPTION

2023-12-11 Issued for Cost Review

2024-02-09 ISSUED FOR 80% REVIEW

2024-02-26 ISSUED FOR TENDER

5

Clien






Project Title
PG TOURISM OFFICE
808 CANADA GAMES WAY,
PRINCE GEORGE


Drawing Title

MAIN FLOOR RENOVATION


PLAN

ıwing	info	Project Number
le	1:50	2023-047
е	2023-12-21	Drawing Number
wn	KWT/ SK	1000
cked		A'2033
ner	IS	

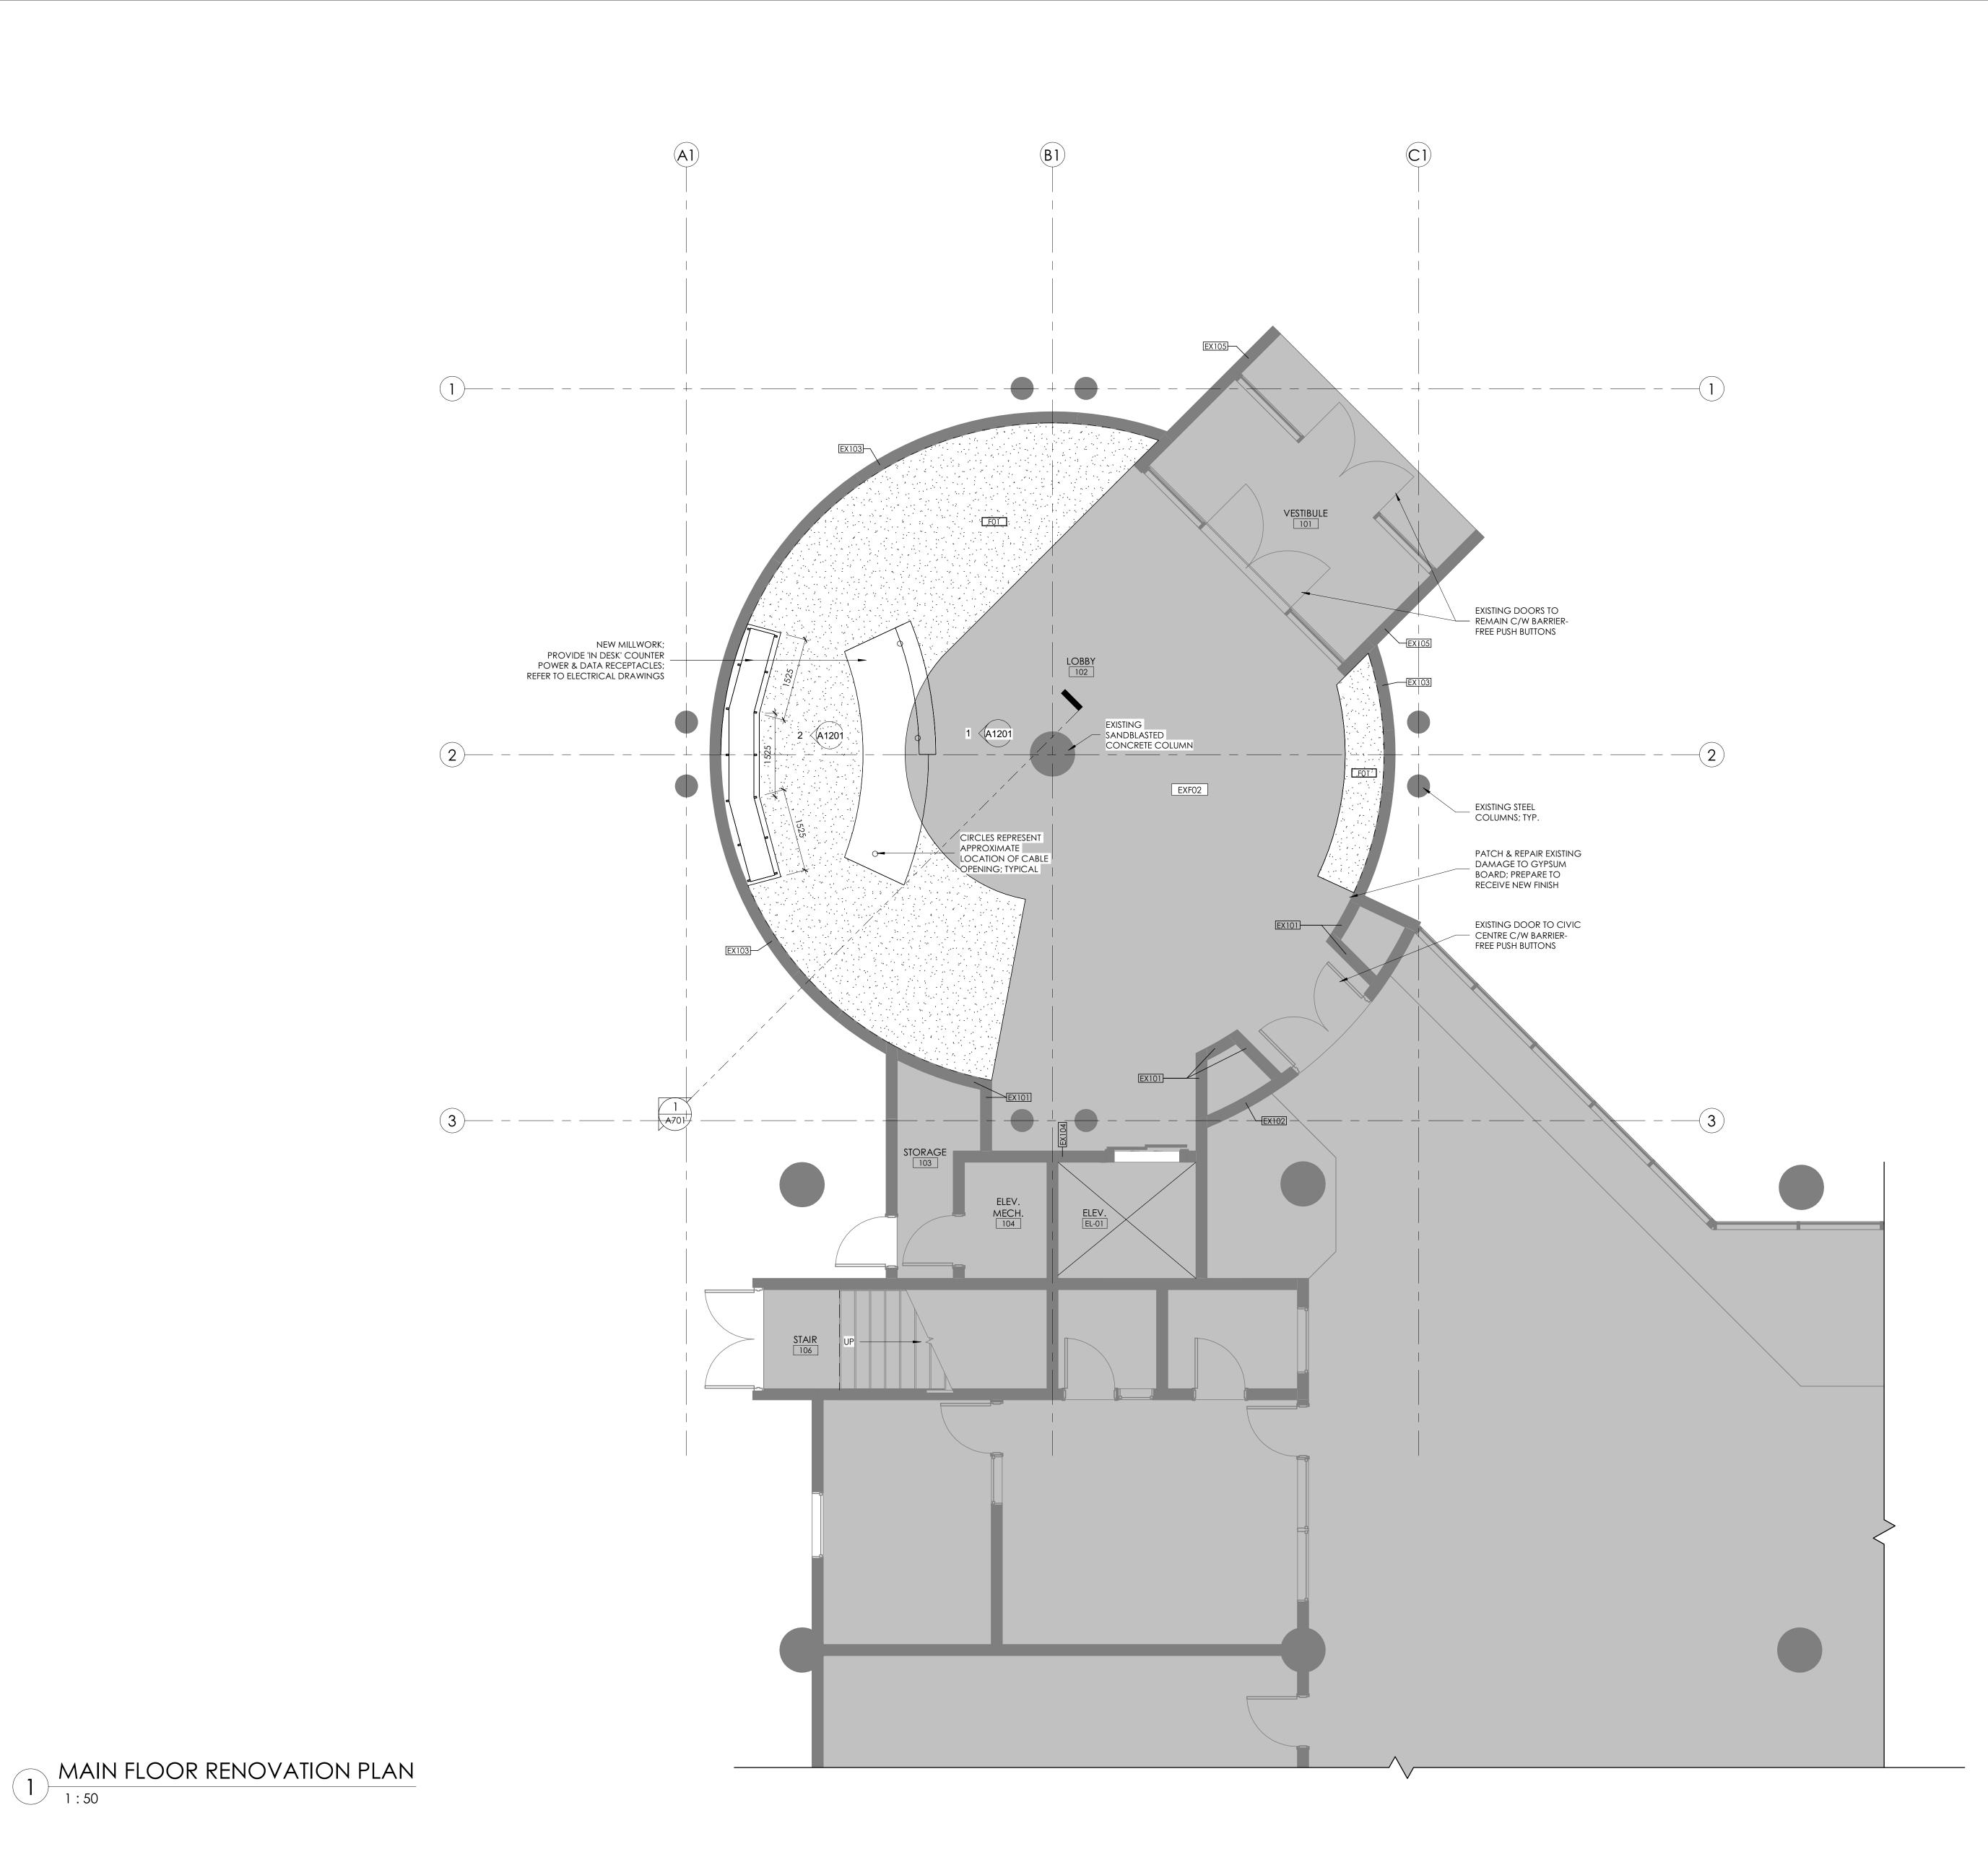

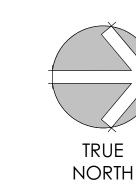



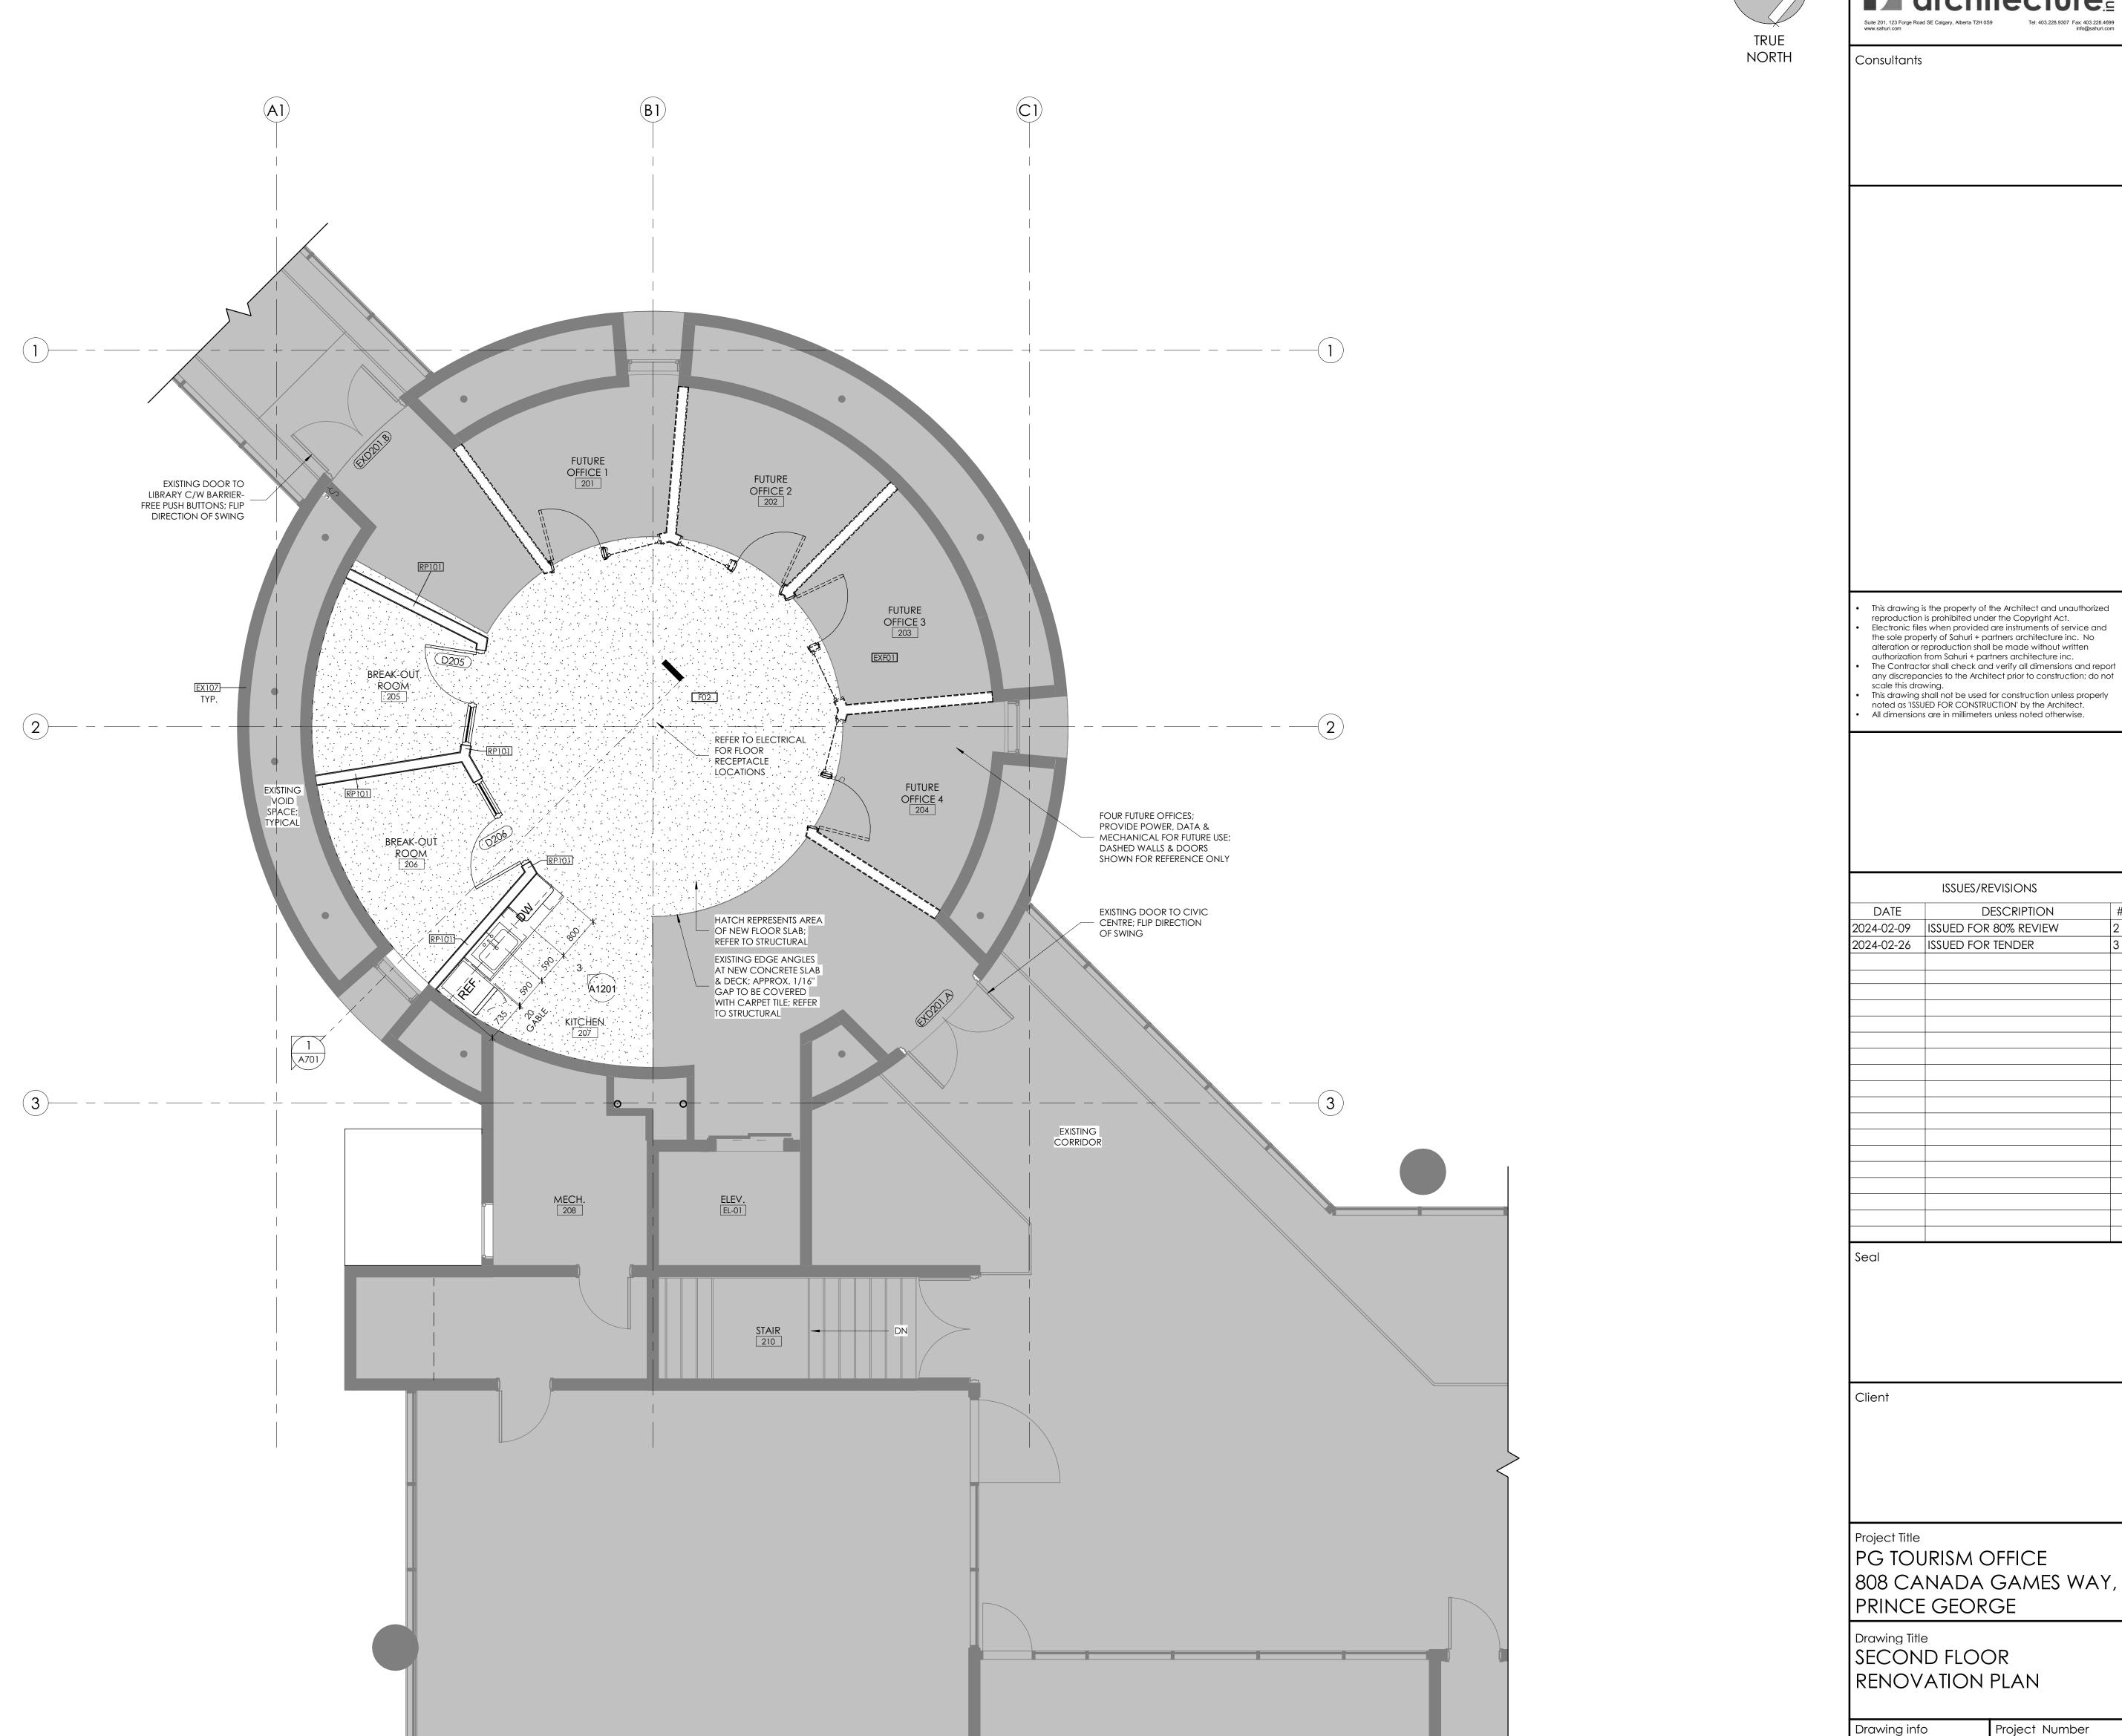

authorization from Sahuri + partners architecture inc.

The Contractor shall check and verify all dimensions and report any discrepancies to the Architect prior to construction; do not This drawing.

This drawing shall not be used for construction unless properly noted as 'ISSUED FOR CONSTRUCTION' by the Architect.


All dimensions are in millimeters unless noted otherwise.


	ISSUES/REVISIONS	
DATE	DESCRIPTION	#
2024-02-09	ISSUED FOR 80% REVIEW	2
2024-02-26	ISSUED FOR TENDER	3

Project Number 2023-047 Drawing info Scale 01/24/24 Drawing Number Drawn
Checked
Partner KWT/ SK

SECOND FLOOR RENOVATION PLAN

1:50

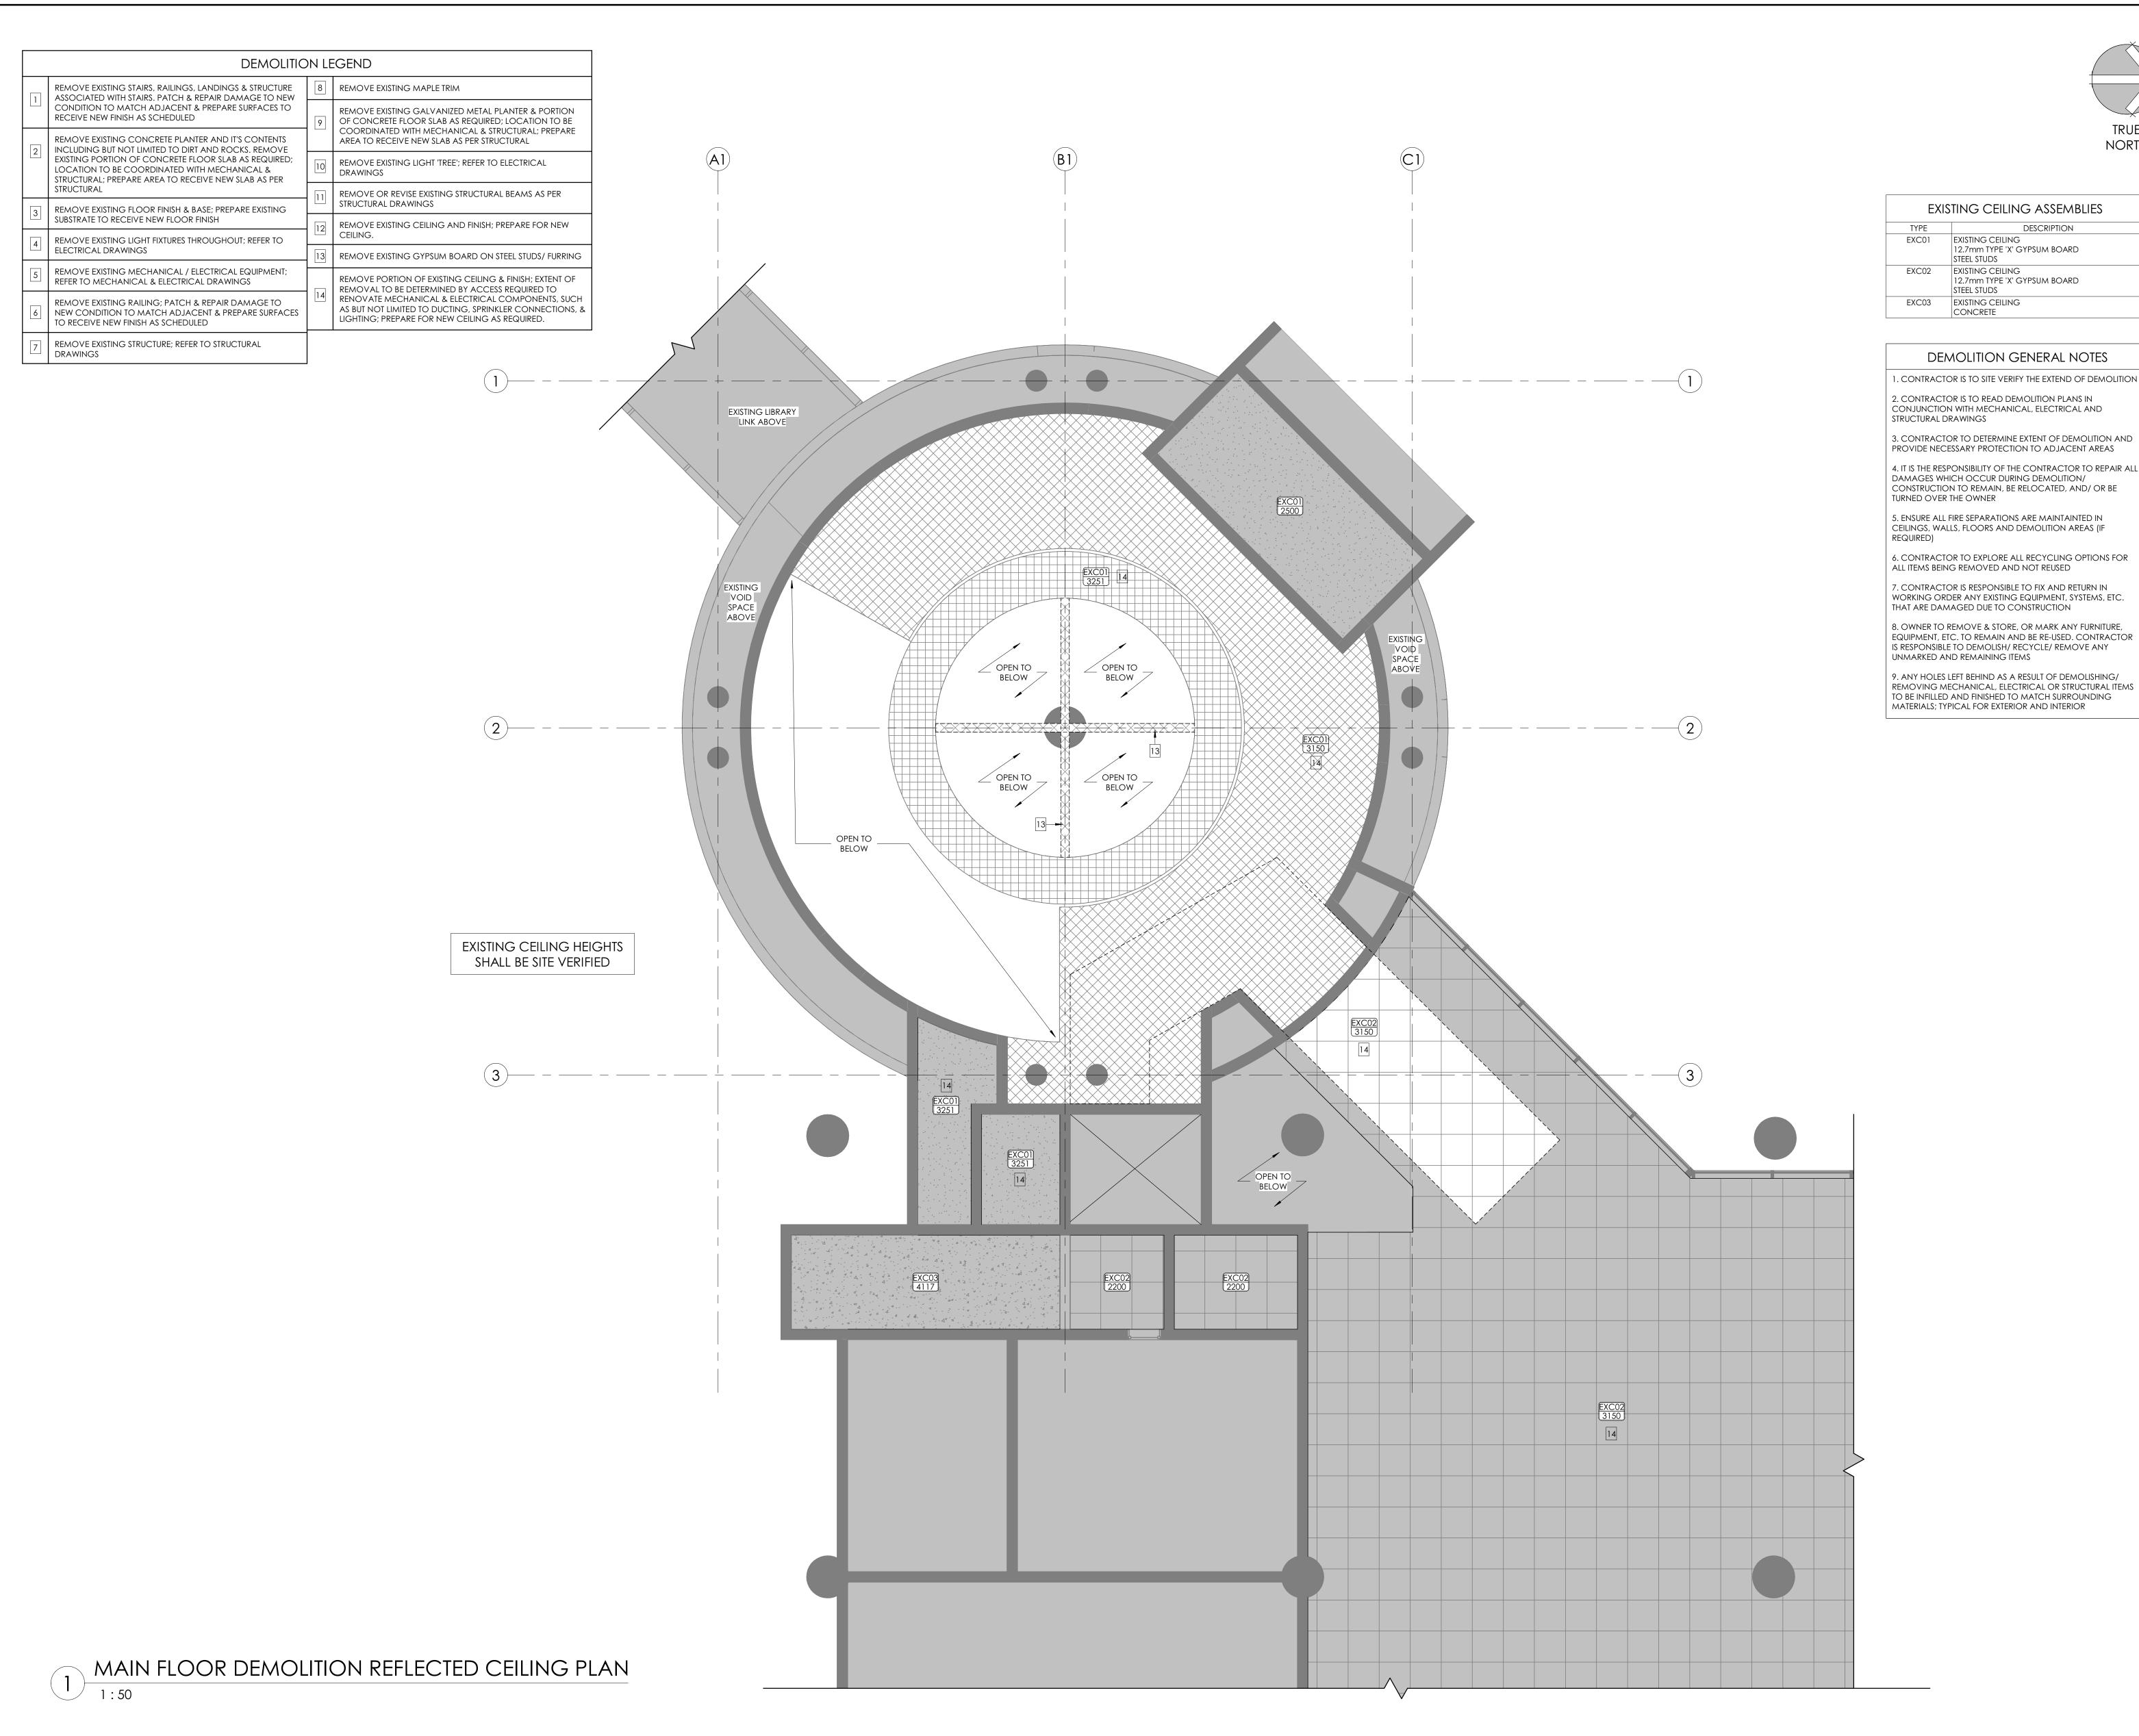

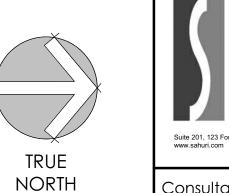



DESCRIPTION

1. CONTRACTOR IS TO SITE VERIFY THE EXTEND OF DEMOLITION

2. CONTRACTOR IS TO READ DEMOLITION PLANS IN CONJUNCTION WITH MECHANICAL, ELECTRICAL AND STRUCTURAL DRAWINGS

PROVIDE NECESSARY PROTECTION TO ADJACENT AREAS 4. IT IS THE RESPONSIBILITY OF THE CONTRACTOR TO REPAIR ALL DAMAGES WHICH OCCUR DURING DEMOLITION/

5. ENSURE ALL FIRE SEPARATIONS ARE MAINTAINTED IN CEILINGS, WALLS, FLOORS AND DEMOLITION AREAS (IF

6. CONTRACTOR TO EXPLORE ALL RECYCLING OPTIONS FOR ALL ITEMS BEING REMOVED AND NOT REUSED

WORKING ORDER ANY EXISTING EQUIPMENT, SYSTEMS, ETC. THAT ARE DAMAGED DUE TO CONSTRUCTION

8. OWNER TO REMOVE & STORE, OR MARK ANY FURNITURE, EQUIPMENT, ETC. TO REMAIN AND BE RE-USED. CONTRACTOR IS RESPONSIBLE TO DEMOLISH/ RECYCLE/ REMOVE ANY UNMARKED AND REMAINING ITEMS

9. ANY HOLES LEFT BEHIND AS A RESULT OF DEMOLISHING/ REMOVING MECHANICAL, ELECTRICAL OR STRUCTURAL ITEMS TO BE INFILLED AND FINISHED TO MATCH SURROUNDING MATERIALS; TYPICAL FOR EXTERIOR AND INTERIOR

This drawing is the property of the Architect and unauthorized reproduction is prohibited under the Copyright Act. Electronic files when provided are instruments of service and the sole property of Sahuri + partners architecture inc. No alteration or reproduction shall be made without written authorization from Sahuri + partners architecture inc. The Contractor shall check and verify all dimensions and report any discrepancies to the Architect prior to construction; do not scale this drawing.

This drawing shall not be used for construction unless properly noted as 'ISSUED FOR CONSTRUCTION' by the Architect. All dimensions are in millimeters unless noted otherwise.

ISSUES/REVISIONS

DATE	DESCRIPTION	#
024-02-09	ISSUED FOR 80% REVIEW	2
024-02-26	ISSUED FOR TENDER	3







Project Title PG TOURISM OFFICE

808 CANADA GAMES WAY, PRINCE GEORGE

Drawing Title MAIN FLOOR DEMOLITION REFLECTED CEILING PLAN

awing	info	Project Number
ale	As indicated	2023-047
ate	2023-12-21	Drawing Number
awn	KWT	A 401
necked		A4()I
rtner	19	

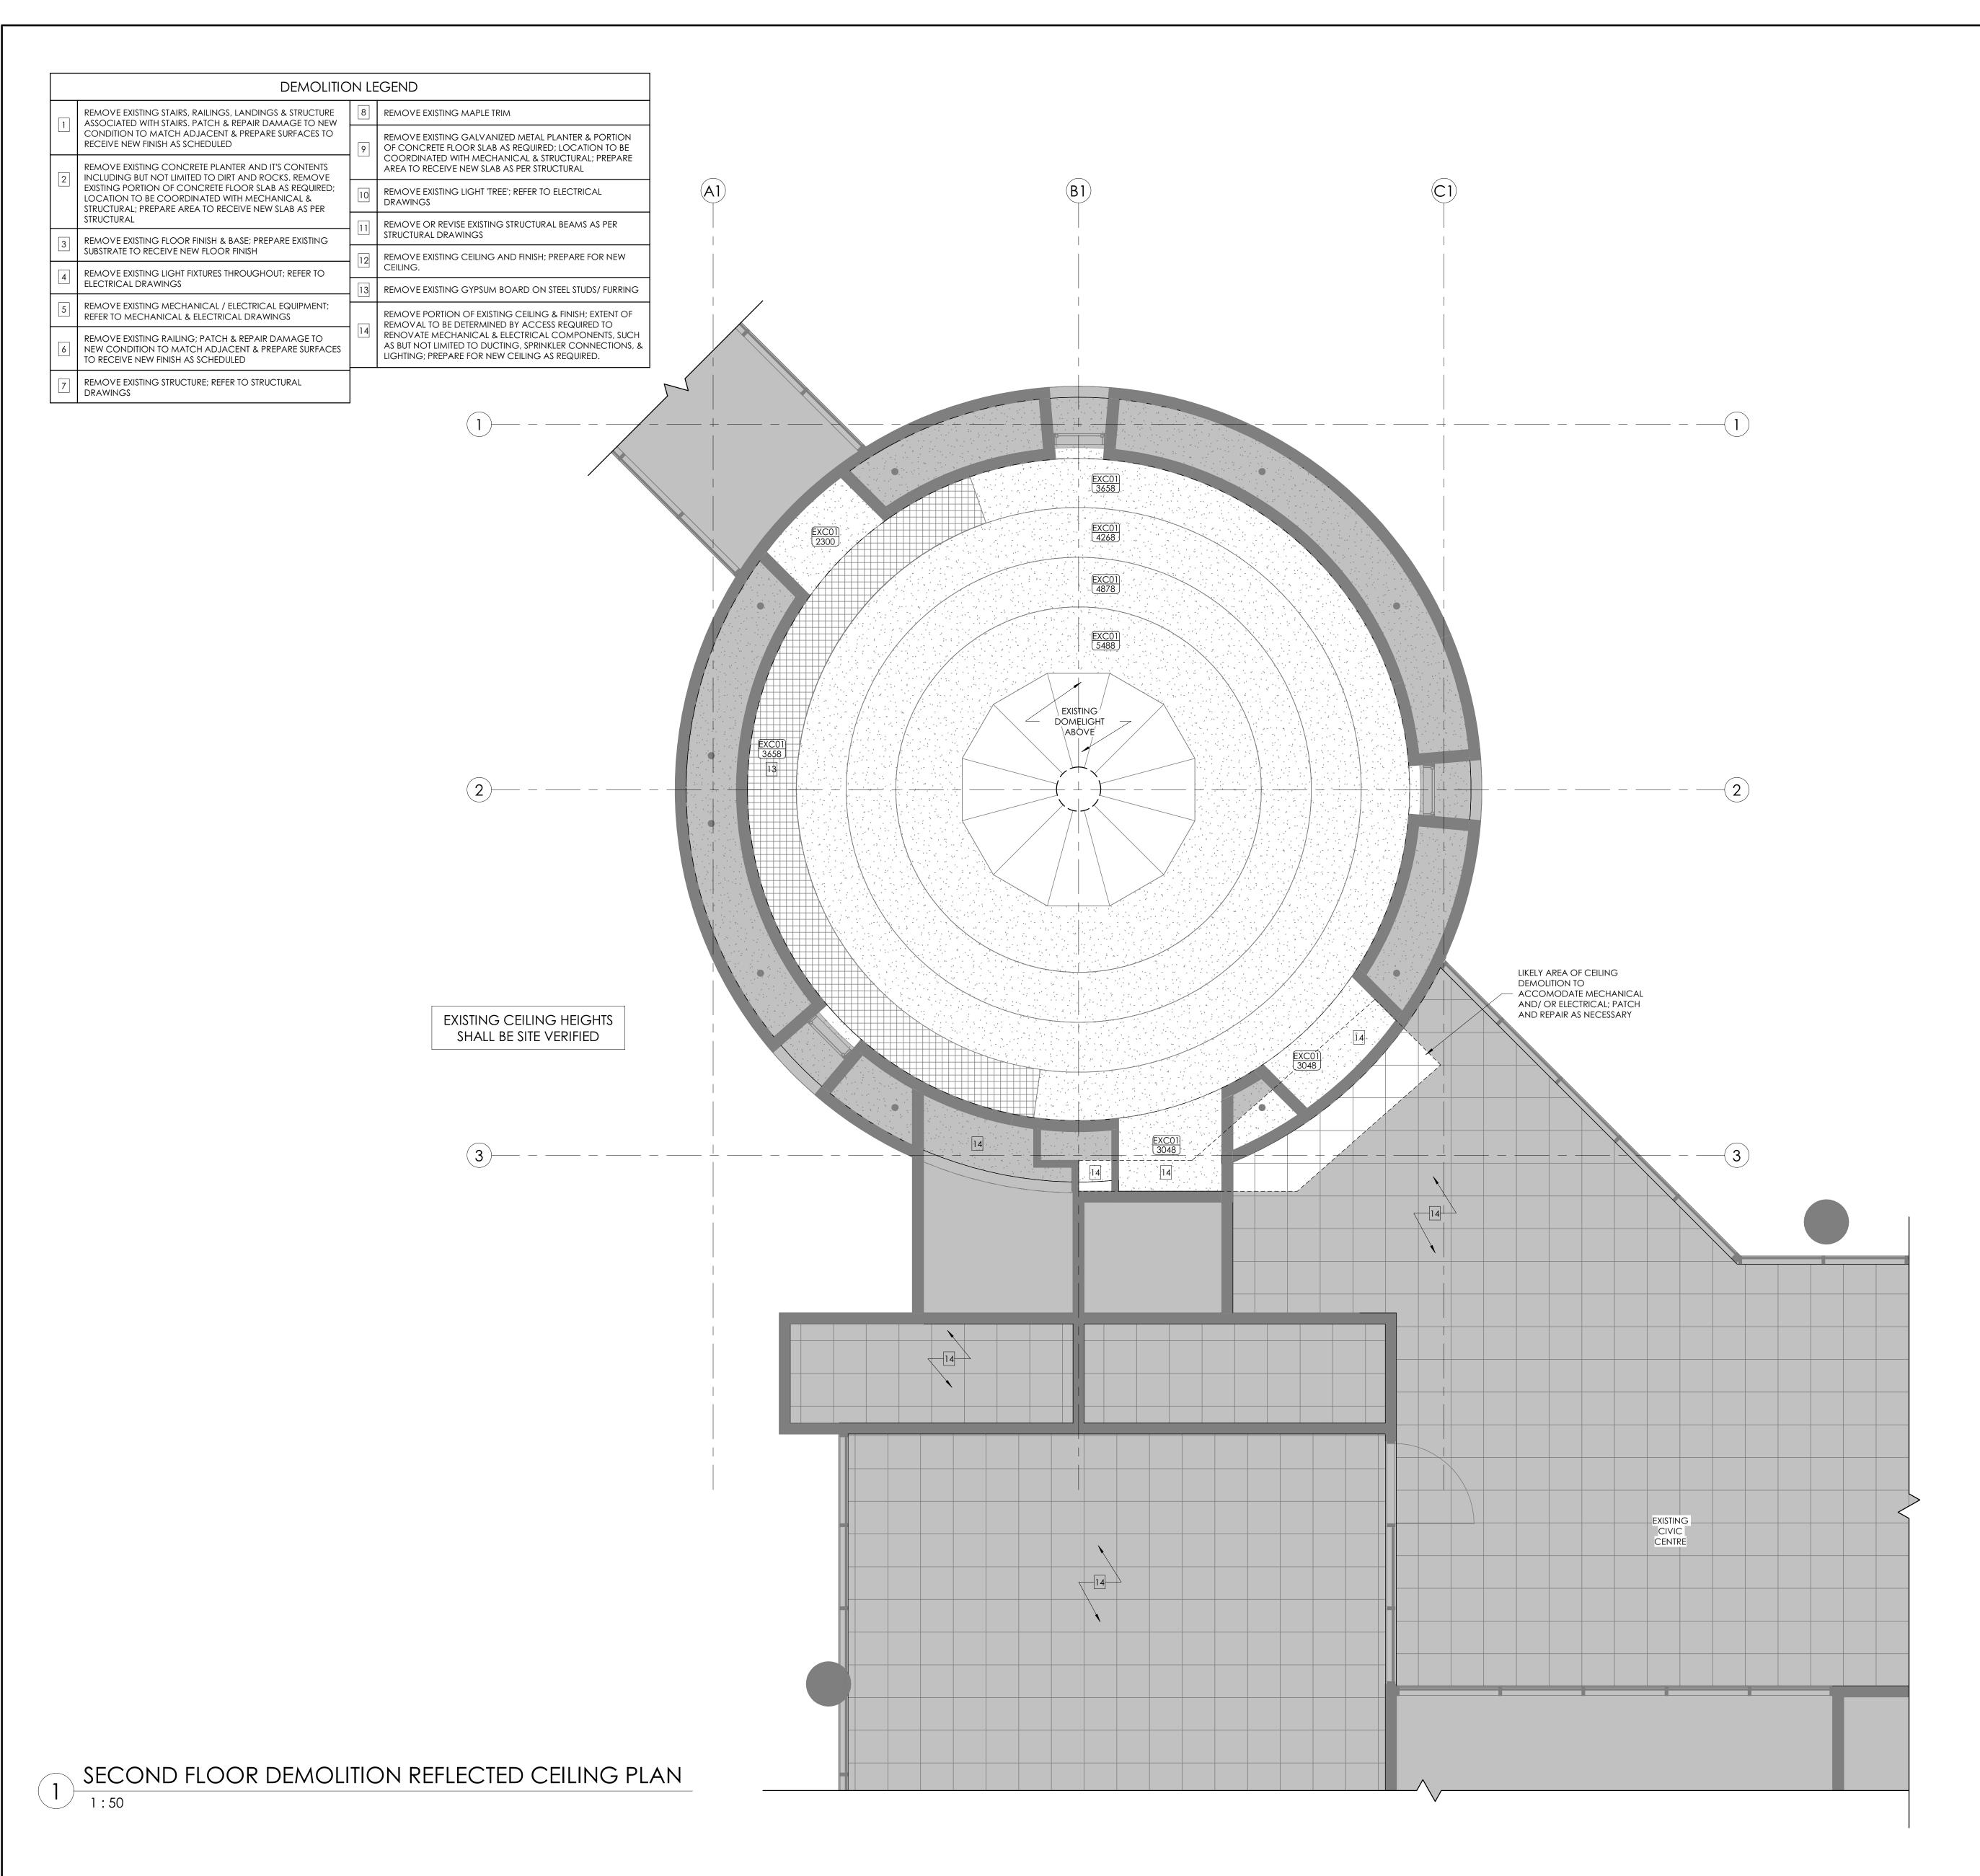

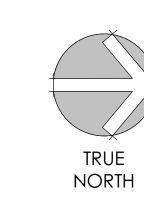



TYPE DESCRIPTION

EXC01 EXISTING CEILING
12.7mm TYPE 'X' GYPSUM BOARD
STEEL STUDS

EXC02 EXISTING CEILING
12.7mm TYPE 'X' GYPSUM BOARD
STEEL STUDS

EXC03 EXISTING CEILING
CONCRETE

DEMOLITION GENERAL NOTES

CONTRACTOR IS TO SITE VERIFY THE EXTEND OF DEMOLITION
 CONTRACTOR IS TO READ DEMOLITION PLANS IN

CONJUNCTION WITH MECHANICAL, ELECTRICAL AND STRUCTURAL DRAWINGS

4. IT IS THE RESPONSIBILITY OF THE CONTRACTOR TO REPAIR ALL DAMAGES WHICH OCCUR DURING DEMOLITION/
CONSTRUCTION TO REMAIN, BE RELOCATED, AND/ OR BE TURNED OVER THE OWNER

3. CONTRACTOR TO DETERMINE EXTENT OF DEMOLITION AND PROVIDE NECESSARY PROTECTION TO ADJACENT AREAS

5. ENSURE ALL FIRE SEPARATIONS ARE MAINTAINTED IN CEILINGS, WALLS, FLOORS AND DEMOLITION AREAS (IF REQUIRED)

6. CONTRACTOR TO EXPLORE ALL RECYCLING OPTIONS FOR ALL ITEMS BEING REMOVED AND NOT REUSED

7. CONTRACTOR IS RESPONSIBLE TO FIX AND RETURN IN WORKING ORDER ANY EXISTING EQUIPMENT, SYSTEMS, ETC. THAT ARE DAMAGED DUE TO CONSTRUCTION

8. OWNER TO REMOVE & STORE, OR MARK ANY FURNITURE, EQUIPMENT, ETC. TO REMAIN AND BE RE-USED. CONTRACTOR IS RESPONSIBLE TO DEMOLISH/ RECYCLE/ REMOVE ANY UNMARKED AND REMAINING ITEMS

9. ANY HOLES LEFT BEHIND AS A RESULT OF DEMOLISHING/ REMOVING MECHANICAL, ELECTRICAL OR STRUCTURAL ITEMS TO BE INFILLED AND FINISHED TO MATCH SURROUNDING MATERIALS; TYPICAL FOR EXTERIOR AND INTERIOR

•	reproduction is prohibited under the Copyright Act. Electronic files when provided are instruments of service and the sole property of Sahuri + partners architecture inc. No alteration or reproduction shall be made without written authorization from Sahuri + partners architecture inc. The Contractor shall check and verify all dimensions and report any discrepancies to the Architect prior to construction; do not scale this drawing. This drawing shall not be used for construction unless properly noted as 'ISSUED FOR CONSTRUCTION' by the Architect. All dimensions are in millimeters unless noted otherwise.

This drawing is the property of the Architect and unauthorized


	issues/revisions	
DATE	DESCRIPTION	
2024-02-09	ISSUED FOR 80% REVIEW	2
2024-02-26	ISSUED FOR TENDER	3
Seal	1	

Client

Project Title
PG TOURISM OFFICE
808 CANADA GAMES WAY,
PRINCE GEORGE

Drawing Title
SECOND FLOOR
DEMOLITION REFLECTED
CEILING PLAN

Drawing info		Project Num
Scale	As indicated	
Date	01/24/24	Drawing Nur
Drawn	KWT	
Checked		A4(
		, , , , , , , , , , , , , , , , , , ,

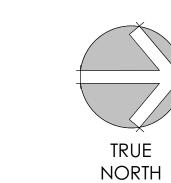



CEILING ASSEMBLIES

TYPE

DESCRIPTION

C01

GYPSUM BOARD CEILING/ BULKHEAD
FINISH AS SCHEDULED
15.9 GYPSUM BOARD
64/92/152 METAL STUD FRAMING @ 406 O/C
SUPPORT ON ADJACENT WALL FRAMING

C02

GYPSUM BOARD CEILING/ BULKHEAD
FINISH AS SCHEDULED
15.9 GYPSUM BOARD
64/92/152 METAL STUD FRAMING @ 406 O/C
50mm STONEWOOL BOARD INSULATION; LAY ON
TOP FOR SOUND MITIGATION
SUPPORT ON ADJACENT WALL FRAMING

1. EXISTING LIGHTING ON MAIN FLOOR TO BE REPLACED; NEW POT LIGHTS TO BE ADDED WHERE SLAB IS INFILLED ABOVE; REFER TO ELECTRICAL DRAWINGS

2. SPRINKLERS TO BE EXTENDED TO INFILLED CONCRETE SLAB ABOVE; REFER TO MECHANICAL DRAWINGS

3. ANY HOLES LEFT BEHIND AS A RESULT OF DEMOLISHING/ REMOVING MECHANICAL, ELECTRICAL OR STRUCTURAL ITEMS TO BE INFILLED AND FINISHED TO MATCH SURROUNDING MATERIALS; TYPICAL FOR EXTERIOR AND INTERIOR

This drawing is the property of the Architect and unauthorized reproduction is prohibited under the Copyright Act.
Electronic files when provided are instruments of service and the sole property of Sahuri + partners architecture inc. No alteration or reproduction shall be made without written authorization from Sahuri + partners architecture inc.

This drawing shall not be used for construction unless properly noted as 'ISSUED FOR CONSTRUCTION' by the Architect. All dimensions are in millimeters unless noted otherwise.

scale this drawing.

The Contractor shall check and verify all dimensions and report any discrepancies to the Architect prior to construction; do not

ISSUES/REVISIONS

DATE DESCRIPTION

2024-02-09 ISSUED FOR 80% REVIEW

2024-02-26 ISSUED FOR TENDER

24-02-26 ISSUED FOR TENDER 3

Seal

Client

Project Title
PG TOURISM OFFICE
808 CANADA GAMES WAY,
PRINCE GEORGE

Drawing Title

MAIN FLOOR RENOVATION

REFLECTED CEILING PLAN


 Drawing info
 Project Number


 Scale
 1:50
 2023-047

 Date
 01/25/24
 Drawing Number

 Drawn
 KWT
 A403

 Partner
 JS

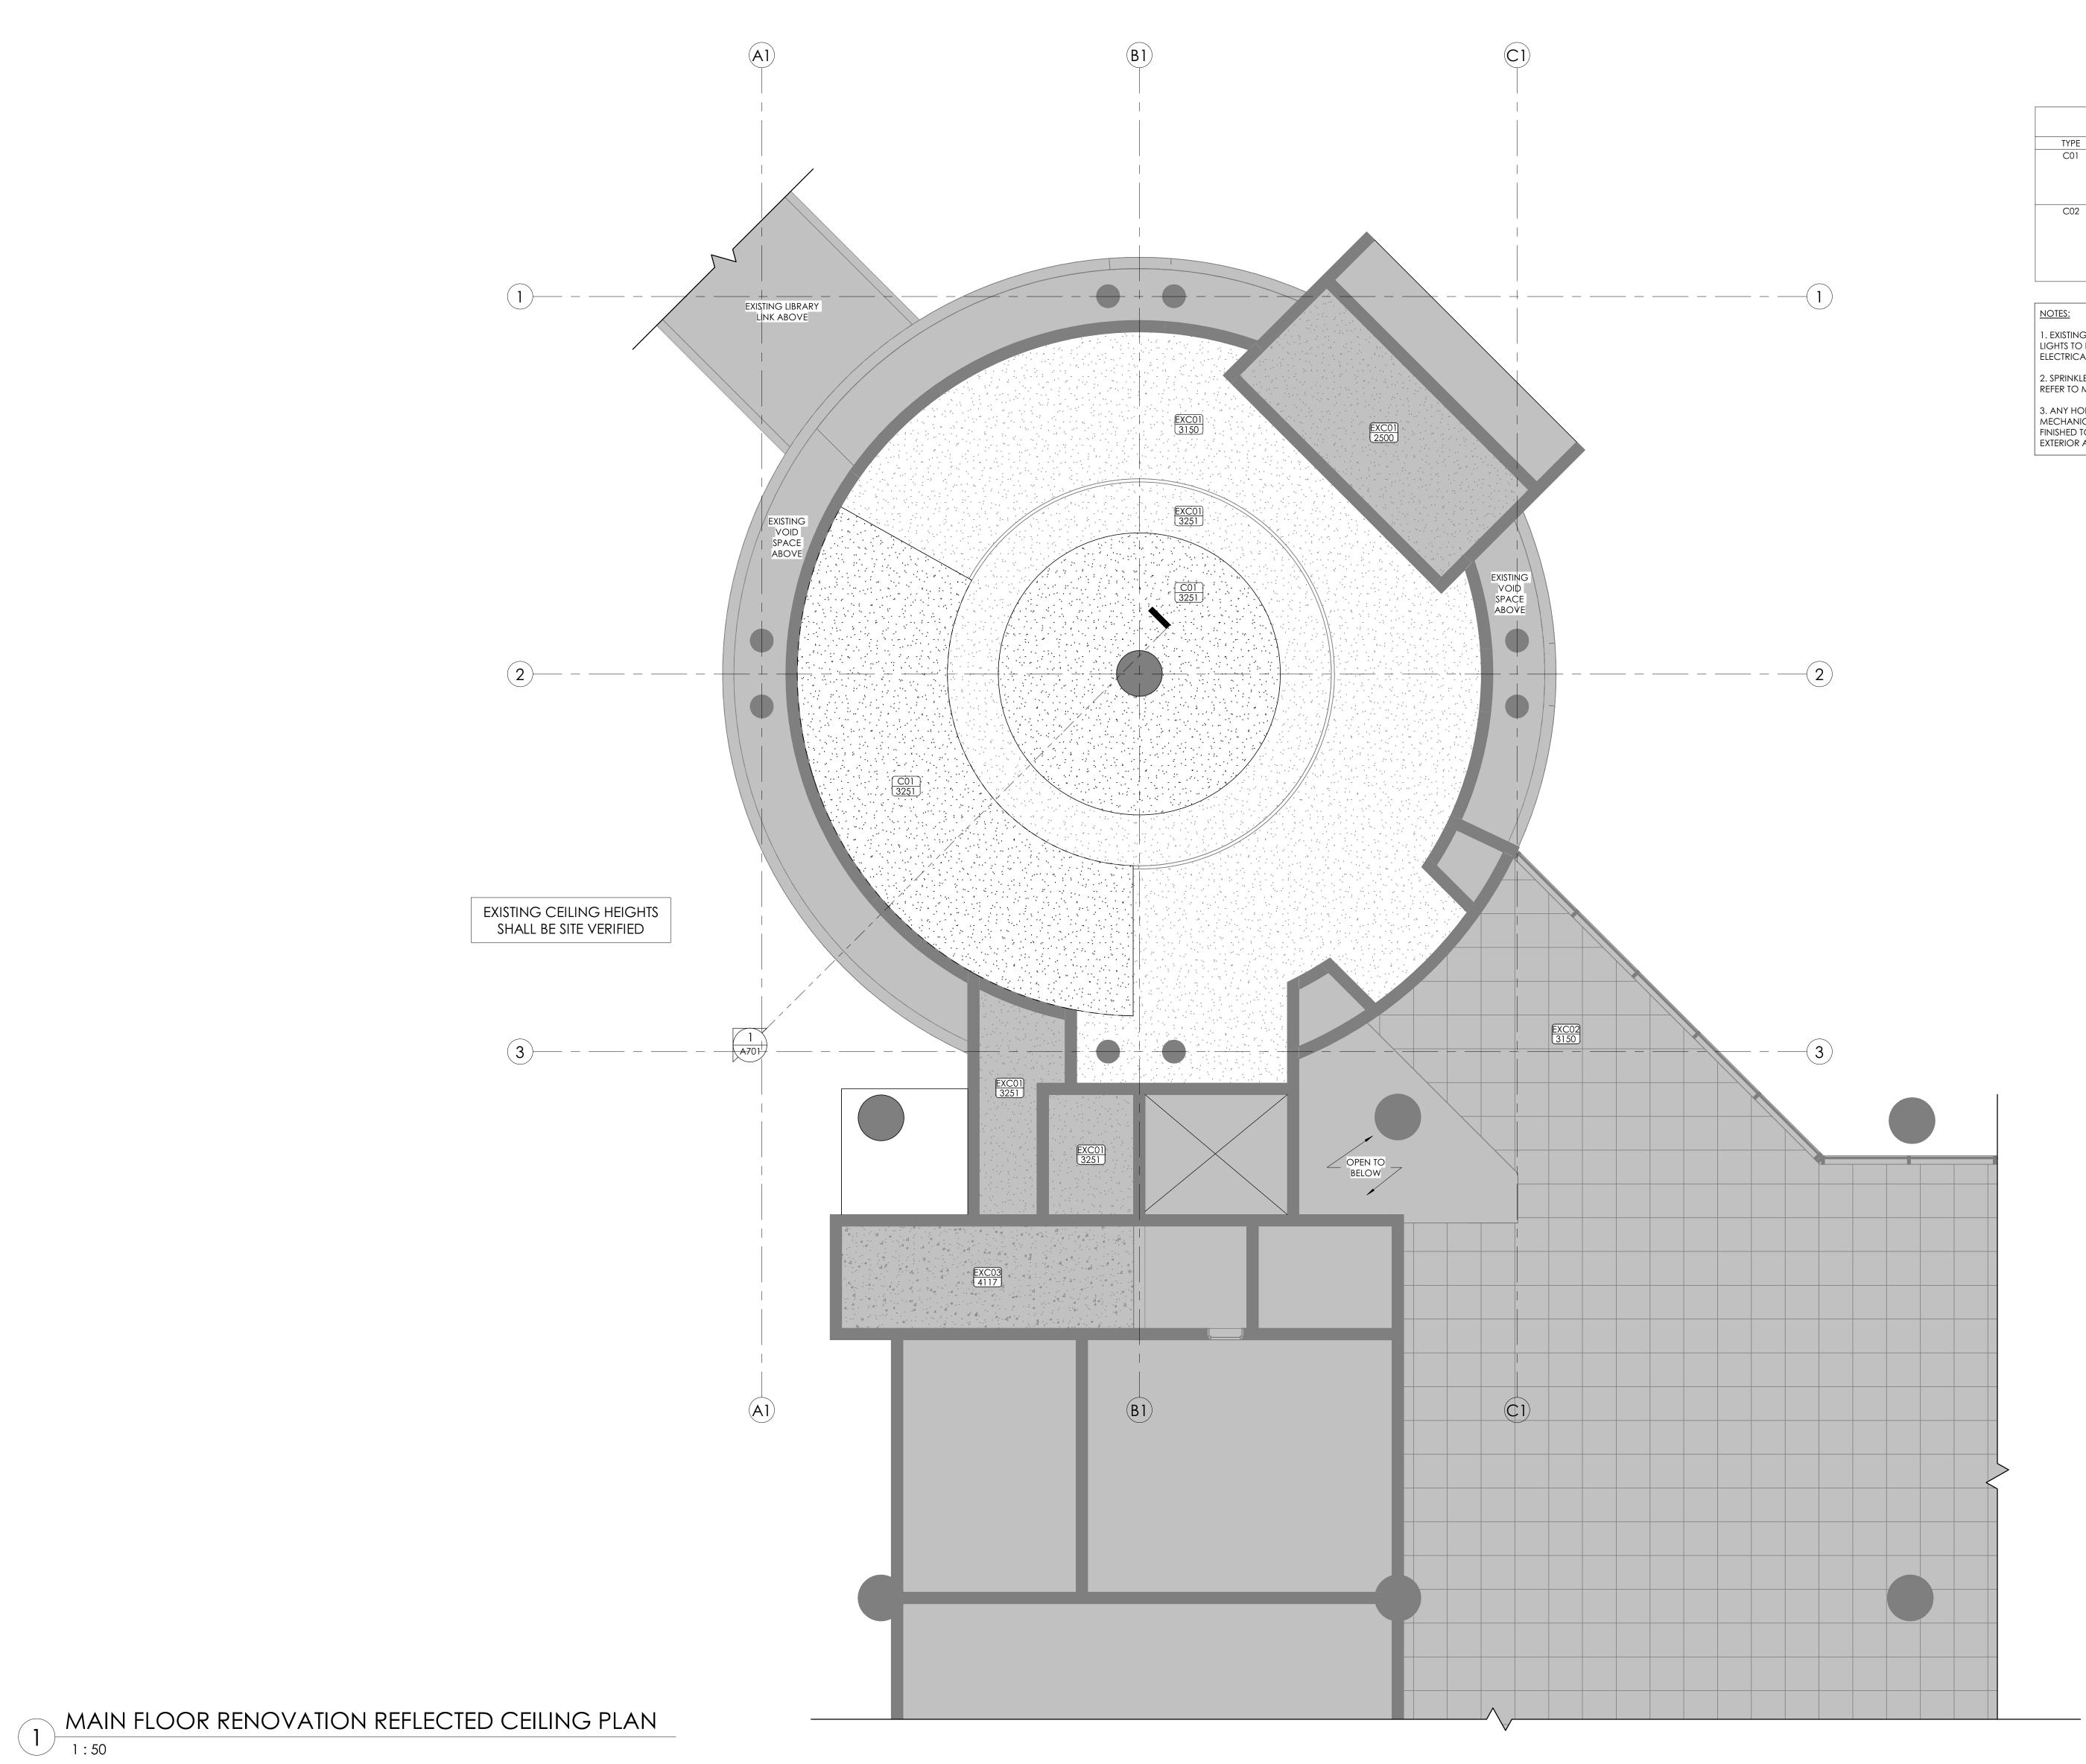

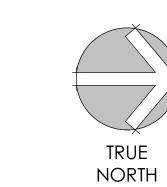



CEILING ASSEMBLIES GYPSUM BOARD CEILING/ BULKHEAD FINISH AS SCHEDULED 15.9 GYPSUM BOARD 64/92/152 METAL STUD FRAMING @ 406 O/C SUPPORT ON ADJACENT WALL FRAMING GYPSUM BOARD CEILING/ BULKHEAD FINISH AS SCHEDULED 15.9 GYPSUM BOARD 64/92/152 METAL STUD FRAMING @ 406 O/C 50mm STONEWOOL BOARD INSULATION; LAY ON

1. SPRINKLERS TO BE MODIFIED FOR BREAK OUT ROOMS & FUTURE OFFICES; REFER TO MECHANICAL DRAWINGS

3. ANY HOLES LEFT BEHIND AS A RESULT OF DEMOLISHING/ REMOVING MECHANICAL, ELECTRICAL OR STRUCTURAL ITEMS TO BE INFILLED AND FINISHED TO MATCH SURROUNDING MATERIALS; TYPICAL FOR

> This drawing is the property of the Architect and unauthorized reproduction is prohibited under the Copyright Act. Electronic files when provided are instruments of service and the sole property of Sahuri + partners architecture inc. No alteration or reproduction shall be made without written authorization from Sahuri + partners architecture inc. The Contractor shall check and verify all dimensions and report any discrepancies to the Architect prior to construction; do not scale this drawing. This drawing shall not be used for construction unless properly noted as 'ISSUED FOR CONSTRUCTION' by the Architect.

All dimensions are in millimeters unless noted otherwise.


ISSUES/REVISIONS


DATE	DESCRIPTION	#
2024-02-09	ISSUED FOR 80% REVIEW	2
2024-02-26	ISSUED FOR TENDER	3

Project Title PG TOURISM OFFICE 808 CANADA GAMES WAY, PRINCE GEORGE

Drawing Title SECOND FLOOR RENOVATION REFLECTED CEILING PLAN

wing	info	Project Number
•	1:50	2023-04
	01/25/24	Drawing Number
/n	KWT	A 40 4
cked		$A \Delta (1) \Delta 1$
	10	

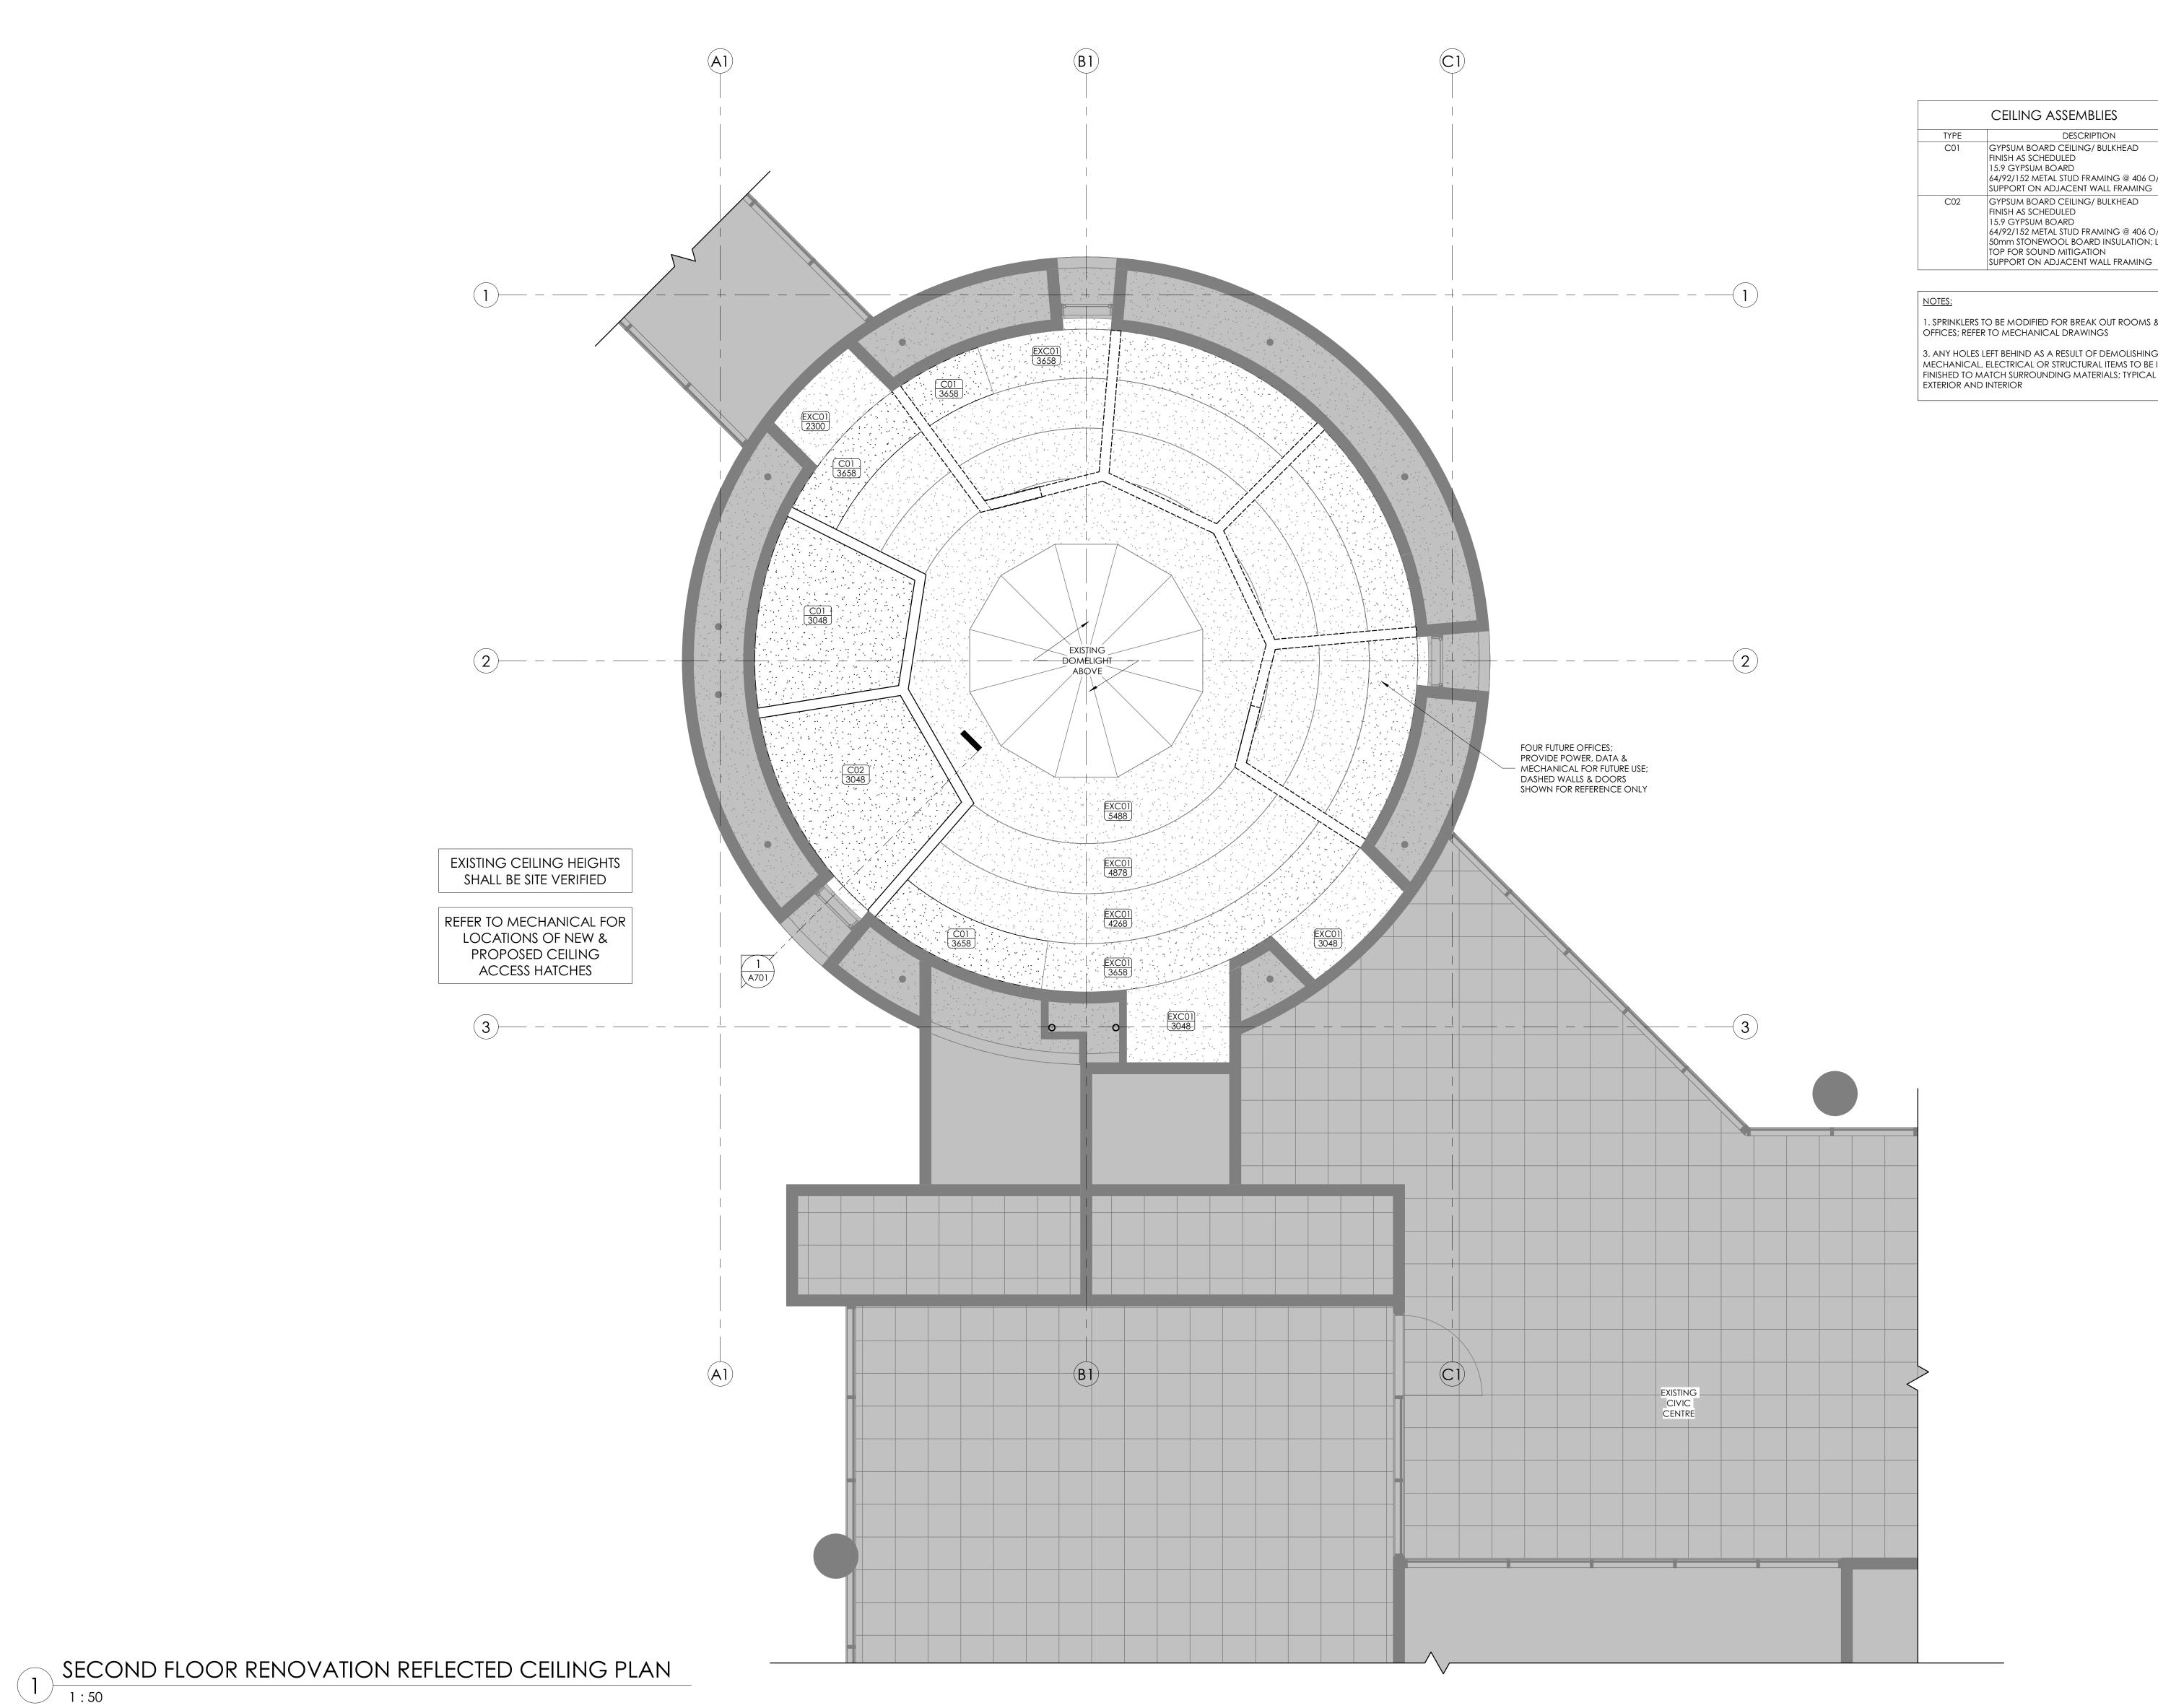

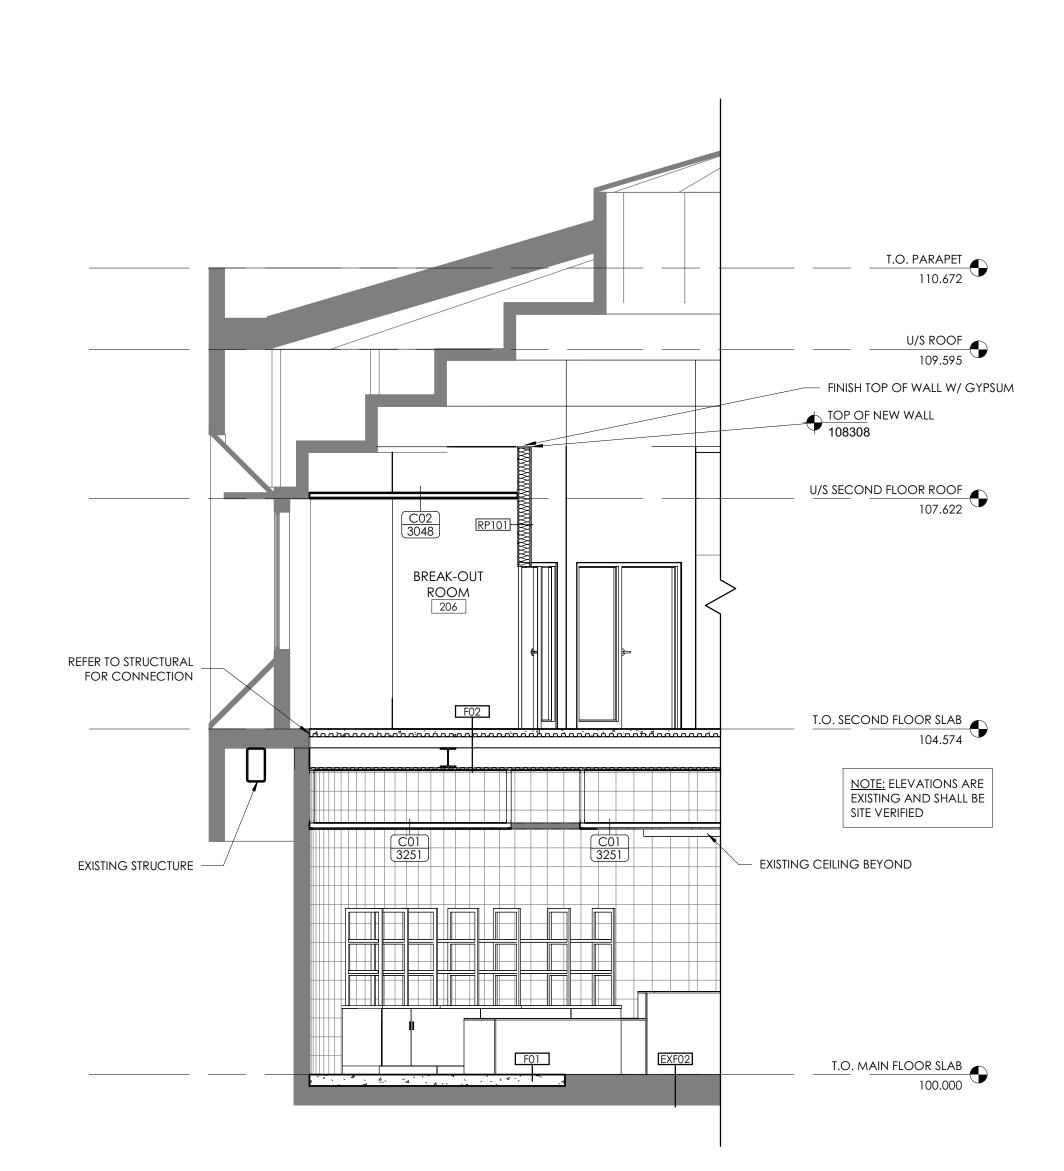

WALL SECTION
1:50



Consultants

This drawing is the property of the Architect and unauthorized reproduction is prohibited under the Copyright Act.

Electronic files when provided are instruments of service and the sole property of Sahuri + partners architecture inc. No alteration or reproduction shall be made without written authorization from Sahuri + partners architecture inc.

The Contractor shall check and verify all dimensions and report any discrepancies to the Architect prior to construction; do not scale this drawing.

This drawing shall not be used for construction unless properly noted as 'ISSUED FOR CONSTRUCTION' by the Architect.

All dimensions are in millimeters unless noted otherwise.

ISSUES/REVISIONS

1		
DATE	DESCRIPTION	#
2024-02-09	ISSUED FOR 80% REVIEW	2
2024-02-26	ISSUED FOR TENDER	3







Project Title
PG TOURISM OFFICE 808 CANADA GAMES WAY, PRINCE GEORGE


Drawing Title
WALL SECTIONS

Drawing info
Scale
Date
Drawn
Checked
Partner 06/07/16 Drawing Number

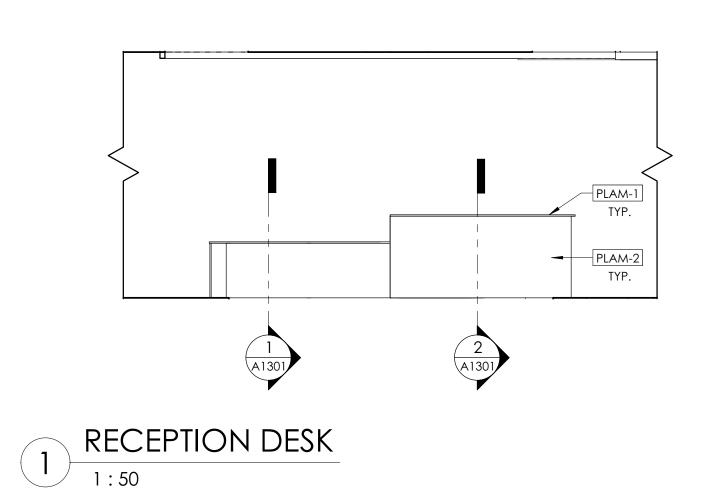

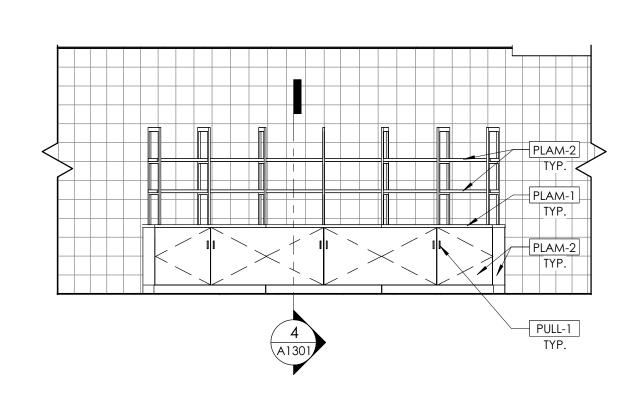



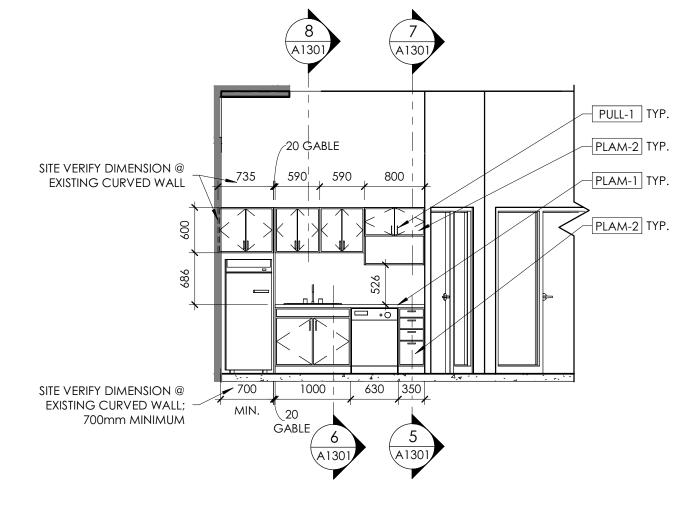

3 KITCHEN 207



This drawing is the property of the Architect and unauthorized reproduction is prohibited under the Copyright Act.
 Electronic files when provided are instruments of service and the sole property of Sahuri + partners architecture inc. No alteration or reproduction shall be made without written authorization from Sahuri + partners architecture inc.
 The Contractor shall check and verify all dimensions and report any discrepancies to the Architect prior to construction; do not scale this drawing.
 This drawing shall not be used for construction unless properly noted as 'ISSUED FOR CONSTRUCTION' by the Architect.
 All dimensions are in millimeters unless noted otherwise.

All dimensions are in millimeters unless noted otherwise

ISSUES/REVISIONS

	•	
DATE	DESCRIPTION	#
2024-02-09	ISSUED FOR 80% REVIEW	2
2024-02-26	ISSUED FOR TENDER	3

Sea

Clier






Project Title
PG TOURISM OFFICE
808 CANADA GAMES WAY,
PRINCE GEORGE

Drawing Title
INTERIOR ELEVATIONS

Drawing	info	Project Number
Scale	1:50	2023-047
Date	2023-12-18	Drawing Number
Drawn	KWT	1 1 0 0 1
Checked		$\mid A \mid ' / () \mid \mid$
Partner	JS	

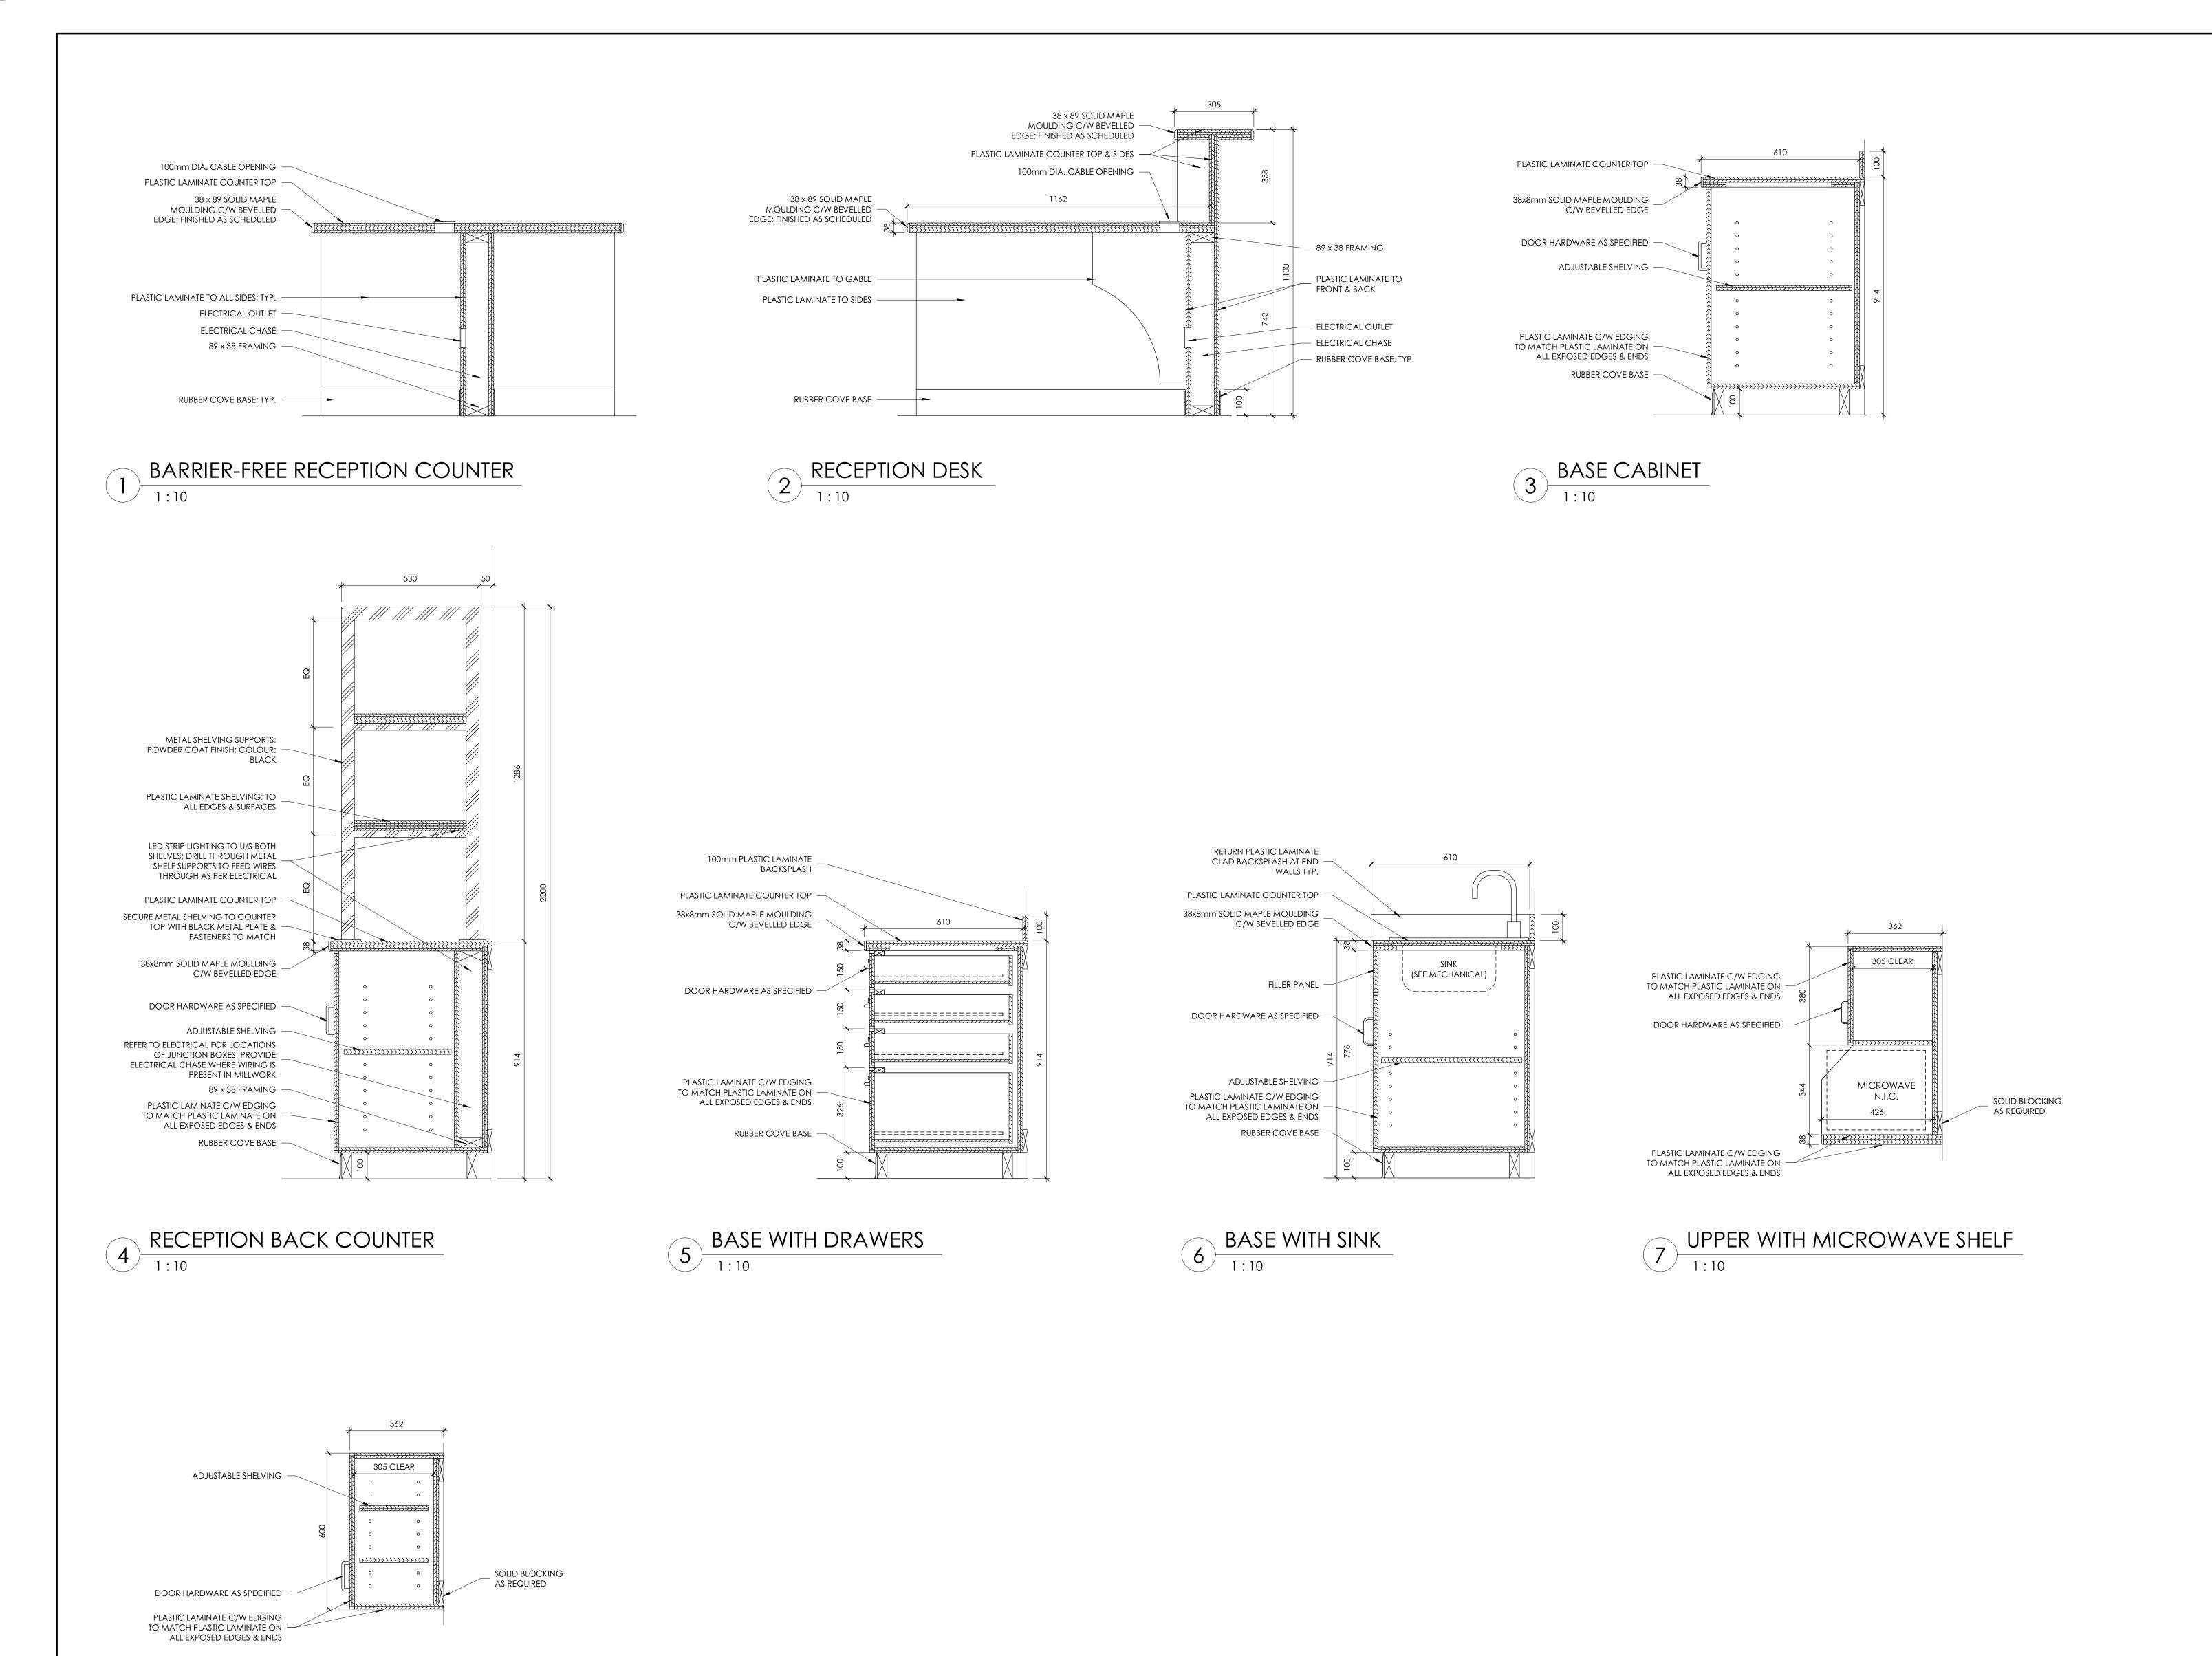

Suite 201, 123 Forge Road SE Calgary, Alberta T2H 0S9

Suite 201, 123 Forge Road SE Calgary, Alberta T2H 0S9

Www.sahuri.com

Tel: 403.228.9307 Fax: 403.228.4699
info@sahuri.com

Consultants

This drawing is the property of the Architect and unauthorized reproduction is prohibited under the Copyright Act.
Electronic files when provided are instruments of service and the sole property of Sahuri + partners architecture inc. No alteration or reproduction shall be made without written authorization from Sahuri + partners architecture inc.
The Contractor shall check and verify all dimensions and report any discrepancies to the Architect prior to construction; do not scale this drawing.
This drawing shall not be used for construction unless properly noted as 'ISSUED FOR CONSTRUCTION' by the Architect.
All dimensions are in millimeters unless noted otherwise.

ISSUES/REVISIONS

DATE DESCRIPTION
2024-02-09 ISSUED FOR 80% REVIEW
2024-02-26 ISSUED FOR TENDER

STATE DESCRIPTION
2024-02-09 ISSUED FOR 80% REVIEW
2024-02-26 ISSUED FOR TENDER

Sed

Clie





Project Title
PG TOURISM OFFICE
808 CANADA GAMES WAY,

Drawing Title
MILLWORK DETAILS

PRINCE GEORGE


 Drawing info
 Project Number


 Scale
 1:10

 Date
 2023-12-21

 Drawn
 KWT

 Checked
 A 1301

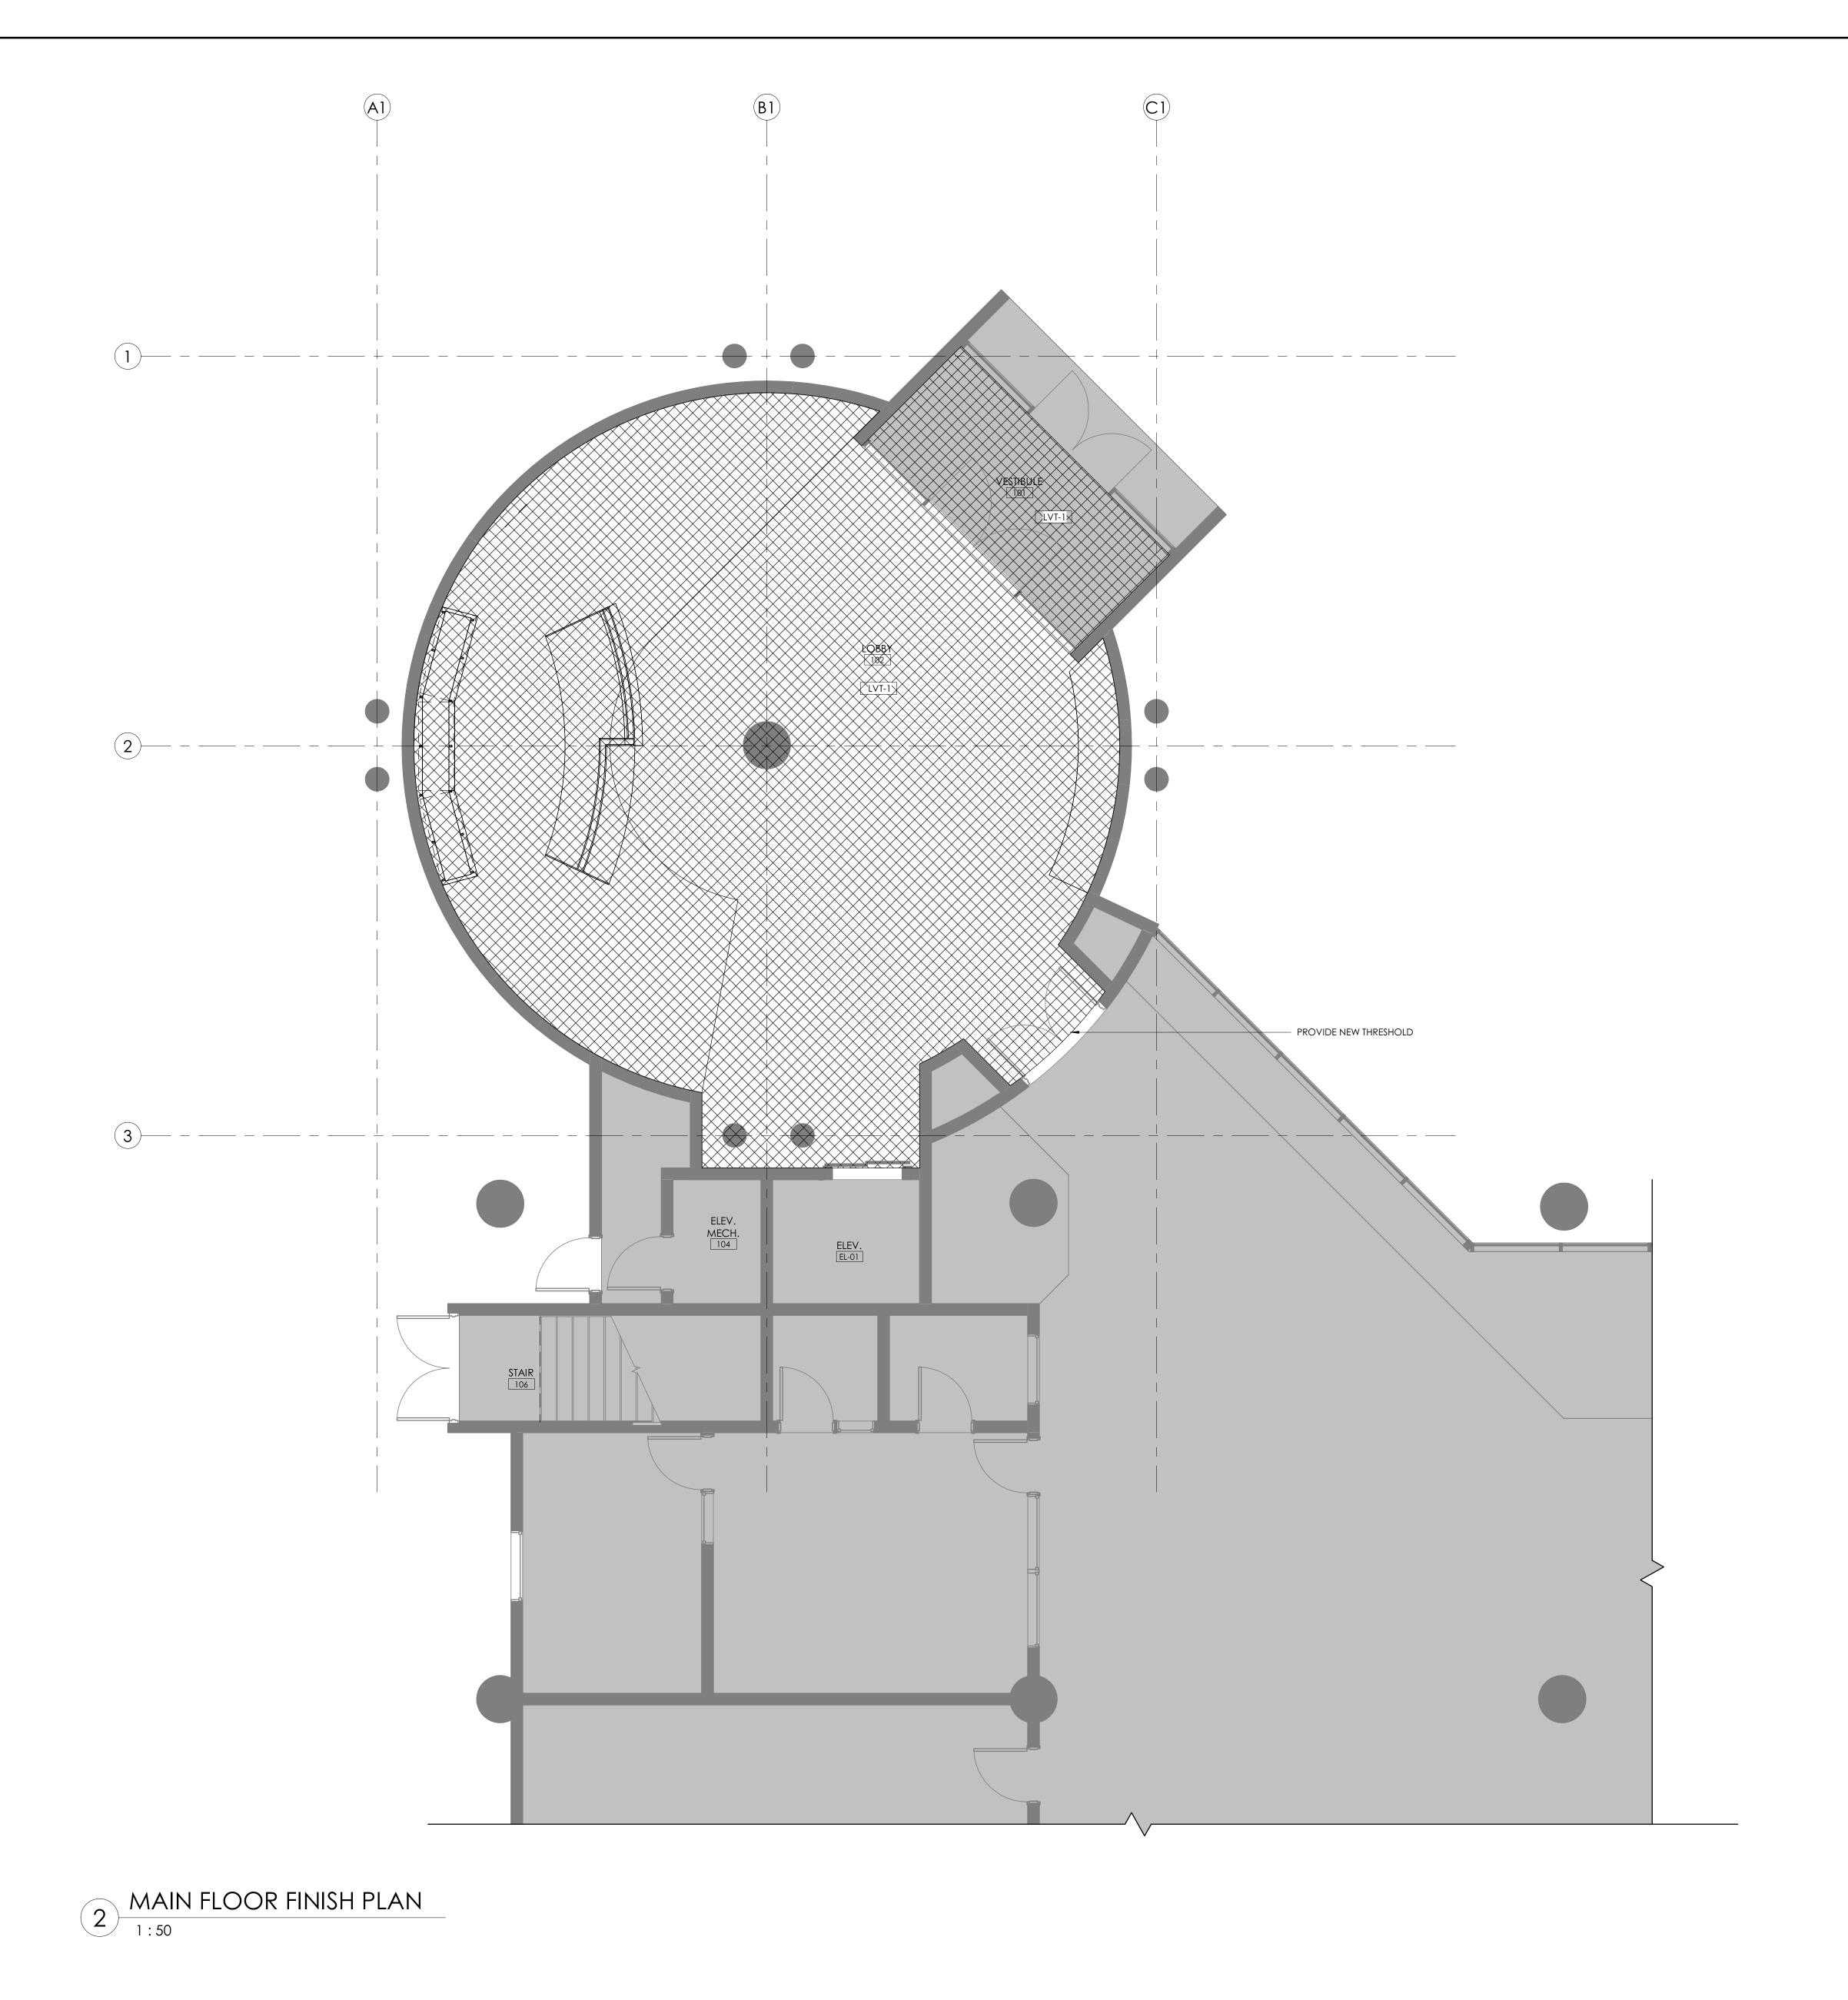

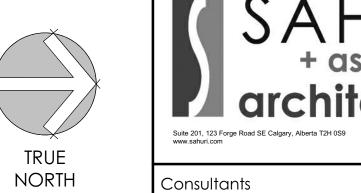

This drawing is the property of the Architect and unauthorized reproduction is prohibited under the Copyright Act. Electronic files when provided are instruments of service and the sole property of Sahuri + partners architecture inc. No alteration or reproduction shall be made without written authorization from Sahuri + partners architecture inc.

The Contractor shall check and verify all dimensions and report any discrepancies to the Architect prior to construction; do not scale this drawing. This drawing.

This drawing shall not be used for construction unless properly noted as 'ISSUED FOR CONSTRUCTION' by the Architect.

All dimensions are in millimeters unless noted otherwise.

ISSUES/REVISIONS DESCRIPTION 2023-12-11 Issued for Cost Review 2024-02-26 ISSUED FOR TENDER







Project Title

PG TOURISM OFFICE 808 CANADA GAMES WAY, PRINCE GEORGE

Drawing Title MAIN FLOOR FINISH PLAN

Drawing info
Scale
Date 2
Drawn
Checked
Partner 2023-12-18 Drawing Number

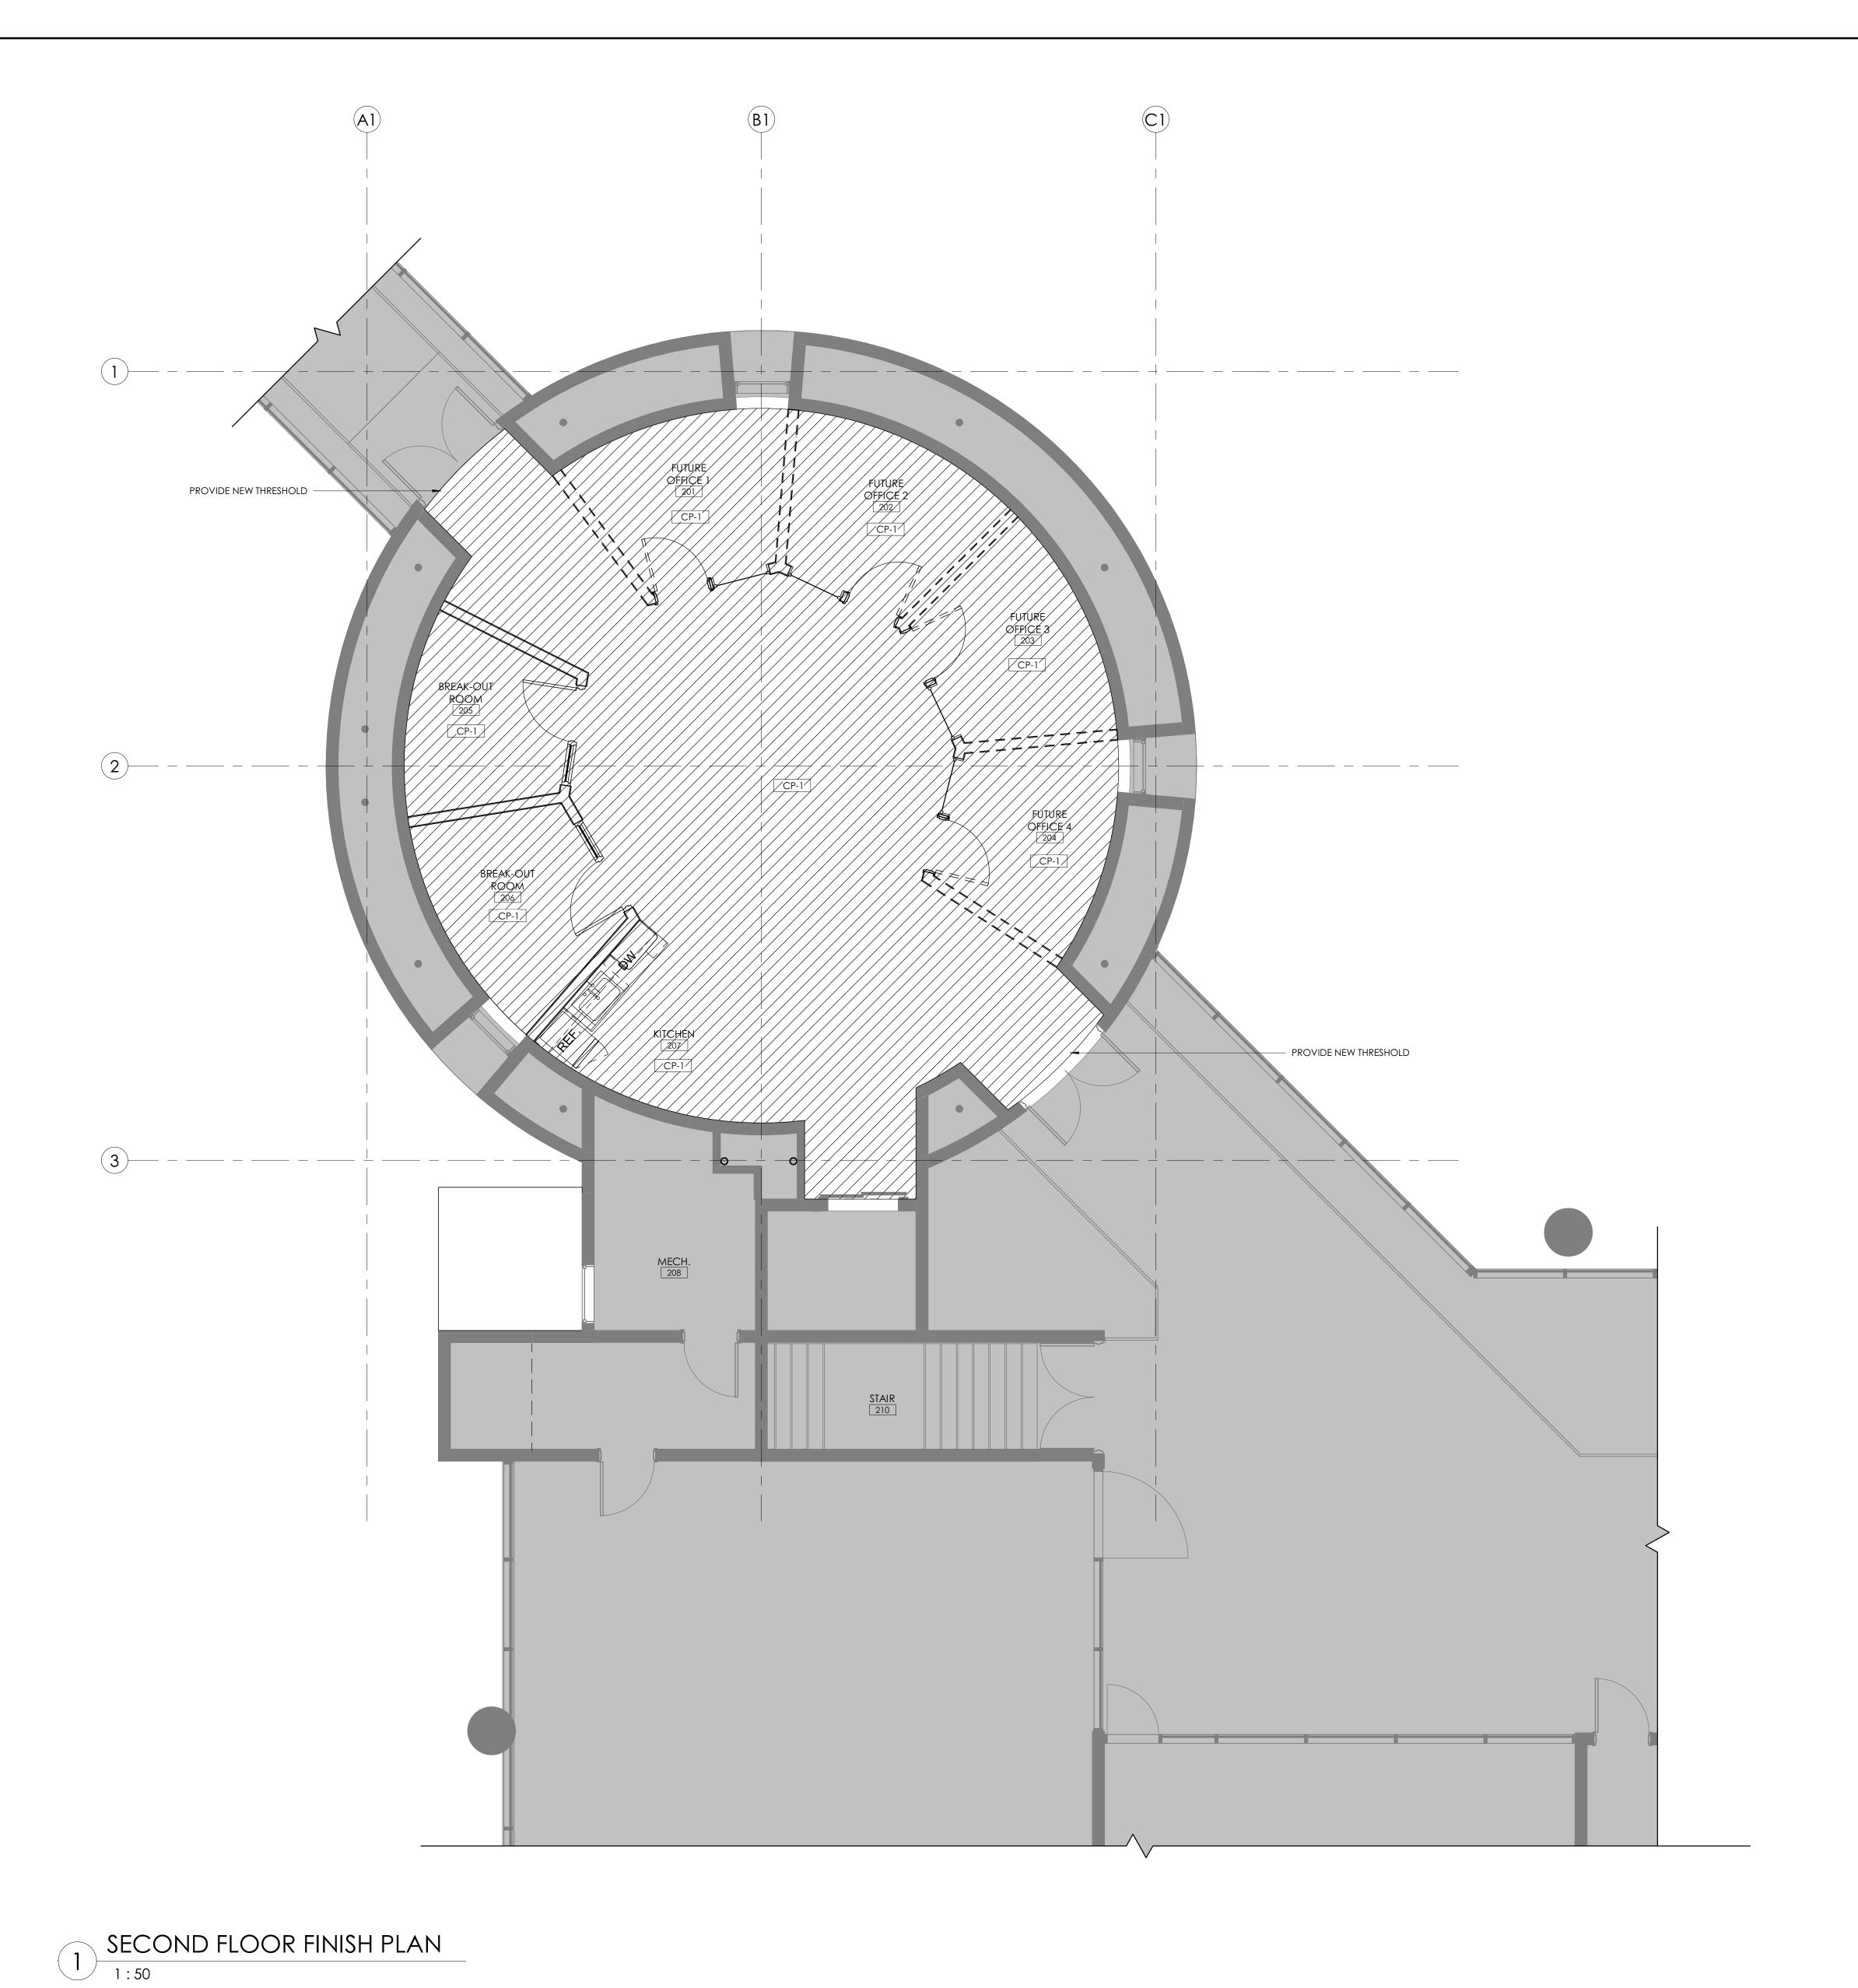

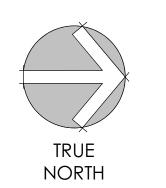



This drawing is the property of the Architect and unauthorized reproduction is prohibited under the Copyright Act.
 Electronic files when provided are instruments of service and the sole property of Sahuri + partners architecture inc. No alteration or reproduction shall be made without written authorization from Sahuri + partners architecture inc.
 The Contractor shall check and verify all dimensions and report any discrepancies to the Architect prior to construction; do not scale this drawing.
 This drawing shall not be used for construction unless properly noted as "ISSUED FOR CONSTRUCTION" by the Architect.
 All dimensions are in millimeters unless noted otherwise.

ISSUES/REVISIONS	
DESCRIPTION	

024-02-26	ISSUED FOR TENDER	3

Project Title
PG TOURISM OFFICE 808 CANADA GAMES WAY, PRINCE GEORGE

Drawing Title
SECOND FLOOR FINISH PLAN

Drawing	info	Project Number
Scale	1:50	2023-047
Date	01/24/24	Drawing Number
Drawn	KWT	400
Checked		A A()'
- ·		· / \

INTERIOR MATERIALS FINISH LEGEND: WALLS MATERIAL PAINT		RO	01	
PT-1	MATERIAL MANUFACTURER COLOUR LOCATION	PAINT SHERWIN WILLIAMS SW 7014 EIDER WHITE FIELD COLOUR - GYPSUM WALLS AND CEILING THROUGHOUT	FLOOF CP LVT VS SD HSC	C. LU RE SH ST FL HA
PT-2	MATERIAL MANUFACTURER COLOUR LOCATION	PAINT SHERWIN WILLIAMS SW 7018 DOVETAIL ALL DOORS, FRAME & TRIM	RB STR WALLS PT WT GYP GLZ	RL ST S: PA W G G

	OW HINISH SCHEDUL	E: TYP	CIAL ABBREVIATIONS
FLOOR	:	CEILING	GS:
CP	CARPET TILE	ACT-1	ACOUSTIC CEILING TILE
LVT	LUXURY VINYL TILE	GYP	GYPSUM BOARD CEILING
VS	RESILIENT HOMOGENEOUS	PRE	PRE-FINISHED
	SHEET FLOORING	PT	PAINTED FINISH
SD	STATIC DISSIPATIVE SHEET	EXP	EXPOSED
	FLOORING		
HSC	HARDENED & SEALED		
	CONCRETE		
RB	RUBBER BASE		
STR	STAIRS FLOORING		LLANEOUS:
		STR	017 11110 1 20 0 1111 10
WALLS:	•	EXIST	EXISTING MATERIAL
PT	PAINT FINISH		
WT	WALLTILE		
GYP	GYPSUM BOARD WALL		
GI7	GLAZING		

INTERIO	R MATERIALS	FINISH LEGEND: MISCELLANEOUS
	MATERIAL	PLASTIC LAMINATE COUNTER TOPS
PLAM-1	MANUFACTURER	WILSONART
	COLOUR	4882-38 OILED SOAPSTONE
	LOCATION	RECEPTION DESK, RECEPTION DISPLAY, KITCHENETTE
	MATERIAL	PLASTIC LAMINATE CABINETS
PLAM-2	MANUFACTURER	WILSONART
	COLOUR	7909-60 FUSIONS MAPLE
	LOCATION	RECEPTION DESK, RECEPTION DISPLAY, KITCHENETTE
	MATERIAL	CABINET DOOR/ DRAWER PULL
	MANUFACTURER	RICHELIEU
PULL-1	TYPE	30596195
	SIZE (LENGTH)	176mm OVERALL, 96mm CENTER TO CENTER
	COLOUR	BRUSHED NICKLE
	LOCATION	RECEPTION DISPLAY, KITCHENETTE

INTE	ERIOR MATERI	ALS FINISH LEGEND: FLOORS
11/7-1	MATERIAL	LUXURY VINYL FLOORING
LVT-1	MANUFACTURER	BEAULIEU CANADA
	SERIES	SEASIDE/ SEASIDE NATURE
	COLOUR	SEASIDE 2122 ADRIATIC
	LOCATION	MAIN FLOOR LOBBY, RECEPTION, VESTIBULE
OD 1	MATERIAL	CARPET TILE
CP-1	MANUFACTURER	AVENUE BY VENTURE
	SERIES	INTERSECTION 40130
	COLOUR	7301 STILL TIME
	LOCATION	SECOND FLOOR OFFICES, KITCHENETTE, BREAK OUT ROOMS
	MATERIAL	RUBBER WALL BASE
	MANUFACTURER	JOHNSONITE
RB-1	SIZE	100mm HIGH
	COLOUR	121 CEMENT CB
	LOCATION	MAIN FLOOR LOBBY, RECEPTION, VESTIBULE
	MATERIAL	RUBBER WALL BASE
	MANUFACTURER	JOHNSONITE
RB-2	SIZE	100mm HIGH
	COLOUR	TG2 SHARK FIN CG
	LOCATION	SECOND FLOOR OFFICES, KITCHENETTE, BREAK OUT ROOMS

						ROOM F	INISH SCH	EDULE						
	ROOM			NOI	RTH WALL	EAS	ST WALL	SOI	JTH WALL	WES	ST WALL	С	EILING	
NUMBER	NAME	FLOOR FINISH	BASE FINISH	MAT'L	FINISH	MAT'L	FINISH	MAT'L	FINISH	MAT'L	FINISH	TYPE	FINISH	NOTES
01	VESTIBULE	LVT-1	RB-1	EXIST.	PT-1	EXIST.	PT-1	EXIST.	PT-1	EXIST.	PT-1	EXIST.	PT-1	
02	LOBBY	LVT-1	RB-1	EXIST.	PT-1	EXIST.	PT-1	EXIST.	PT-1	EXIST.	PT-1	EXIST./ GYP.	PT-1	
03	STORAGE	-	-	-	-	-	-	-	-	-	-	-	-	
04	ELEV. MECH.	-	-	-	-	-	-	-	-	-	-	-	-	
06	STAIR	-	-	-	-	-	-	-	-	-	-	-	-	
201	FUTURE OFFICE 1	CP-1	RB-2	GYP.	PT-1	GYP.	PT-1	GYP.	PT-1	EXIST.	PT-1	EXIST./ GYP.	PT-1	
202	FUTURE OFFICE 2	CP-1	RB-2	GYP.	PT-1	GYP.	PT-1	GYP.	PT-1	EXIST.	PT-1	EXIST./ GYP.	PT-1	
.03	FUTURE OFFICE 3	CP-1	RB-2	EXIST.	PT-1	GYP.	PT-1	GYP.	PT-1	GYP.	PT-1	EXIST./ GYP.	PT-1	
04	FUTURE OFFICE 4	CP-1	RB-2	EXIST.	PT-1	GYP.	PT-1	GYP.	PT-1	GYP.	PT-1	EXIST./ GYP.	PT-1	
05	BREAK-OUT ROOM	CP-1	RB-2	GYP.	PT-1	GYP.	PT-1	EXIST.	PT-1	GYP.	PT-1	GYP.	PT-1	
06	BREAK-OUT ROOM	CP-1	RB-2	GYP.	PT-1	GYP.	PT-1	EXIST.	PT-1	GYP.	PT-1	GYP.	PT-1	
07	KITCHEN	CP-1	RB-2	-	-	EXIST.	PT-1	GYP.	PT-1	-	-	EXIST./ GYP.	PT-1	
08	месн.	-	-	-	-	-	-	-	-	-	-	-	-	
10	STAIR	-	-	-	-	-	-	-	-	-	-	-	-	
:L-01	ELEV.	-	-	-	-	-	-	-	-	-	-	-	-	



This drawing is the property of the Architect and unauthorize reproduction is prohibited under the Copyright Act. Electronic files when provided are instruments of service and the sole property of Sahuri + partners architecture inc. No alteration or reproduction shall be made without written authorization from Sahuri + partners architecture inc. The Contractor shall check and verify all dimensions and regular conditions of the construction and social this drawing. This drawing shall not be used for construction unless proper noted as ISSUED FOR CONSTRUCTION by the Architect. All dimensions are in millimeters unless noted otherwise. ISSUES/REVISIONS DATE DESCRIPTION 024-02-26 ISSUED FOR TENDER
reproduction is prohibited under the Copyright Act. Electronic files when provided are instruments of service and the sole property of Sahuri + partners architecture inc. No alteration or reproduction shall be made without written authorization from Sahuri + partners architecture inc. The Contractor shall check and verify all dimensions and regany discrepancies to the Architect prior to construction; do a scale this drawing. This drawing shall not be used for construction unless proper noted as 'ISSUED FOR CONSTRUCTION' by the Architect. All dimensions are in millimeters unless noted otherwise. ISSUES/REVISIONS DATE DESCRIPTION
reproduction is prohibited under the Copyright Act. Electronic files when provided are instruments of service and the sole property of Sahuri + partners architecture inc. No alteration or reproduction shall be made without written authorization from Sahuri + partners architecture inc. The Contractor shall check and verify all dimensions and regany discrepancies to the Architect prior to construction; do a scale this drawing. This drawing shall not be used for construction unless proper noted as 'ISSUED FOR CONSTRUCTION' by the Architect. All dimensions are in millimeters unless noted otherwise. ISSUES/REVISIONS DATE DESCRIPTION
reproduction is prohibited under the Copyright Act. Electronic files when provided are instruments of service and the sole property of Sahuri + partners architecture inc. No alteration or reproduction shall be made without written authorization from Sahuri + partners architecture inc. The Contractor shall check and verify all dimensions and repany discrepancies to the Architect prior to construction; do a scale this drawing. This drawing shall not be used for construction unless proper noted as 'ISSUED FOR CONSTRUCTION' by the Architect. All dimensions are in millimeters unless noted otherwise. ISSUES/REVISIONS DATE DESCRIPTION
reproduction is prohibited under the Copyright Act. Electronic files when provided are instruments of service and the sole property of Sahuri + partners architecture inc. No alteration or reproduction shall be made without written authorization from Sahuri + partners architecture inc. The Contractor shall check and verify all dimensions and regany discrepancies to the Architect prior to construction; do a scale this drawing. This drawing shall not be used for construction unless proper noted as 'ISSUED FOR CONSTRUCTION' by the Architect. All dimensions are in millimeters unless noted otherwise. ISSUES/REVISIONS DATE DESCRIPTION
the sole property of Sahuri + partners architecture inc. No alteration or reproduction shall be made without written authorization from Sahuri + partners architecture inc. The Contractor shall check and verify all dimensions and regany discrepancies to the Architect prior to construction; do a scale this drawing. This drawing shall not be used for construction unless proper noted as 'ISSUED FOR CONSTRUCTION' by the Architect. All dimensions are in millimeters unless noted otherwise. ISSUES/REVISIONS DATE DESCRIPTION
scale this drawing. This drawing shall not be used for construction unless proper noted as 'ISSUED FOR CONSTRUCTION' by the Architect. All dimensions are in millimeters unless noted otherwise. ISSUES/REVISIONS DATE DESCRIPTION
DATE DESCRIPTION
DATE DESCRIPTION
DATE DESCRIPTION
DATE DESCRIPTION
DATE DESCRIPTION
1024-02-26 ISSUED FOR TENDER

PG TOURISM OFFICE 808 CANADA GAMES WAY, PRINCE GEORGE

INTERIOR FINISH SCHEDULE & LEGEND

Drawing info		Project Number
Scale	1:1	2023-047
Date	02/21/24	Drawing Number
Drawn	KWT	4 1 400
Checked		A A A A A A A A A A A A A A A A A A A
Partner	JS	/ \ I +OO