

FINISH SCHEDULE-ROOM DATA

Num.	NAME	AREA	FLOOR TYPE	FLOOR FINISH	BASE FINISH	WALL FINISH	NORTH WALL	SOUTH WALL	EAST WALL	WEST WALL	CEILING FINISH	COMMENTS
232	BOOKING	16.40 m ²	2	CRP	RB	GWB	PT	PT	PT	PT	ACT3	ACOUSTIC MEASURES & CEILING NRC 0.9, DOOR WITH GASKET FOR SOUND INSULATION
233	EXAM 1	9.97 m ²	1	RSF	COV	GWB	PTWP	PTWP	PTWP	PTWP	ACT2	
234	EXAM 3	9.95 m ²	1	RSF	COV	GWB	PTWP	PTWP	PTWP	PTWP	ACT2	
235	LARGE ECHO	20.22 m ²	1	RSF	COV	GWB	PTWP	PTWP	PTWP	PTWP	ACT2	
236	HEART RHYTHM DEVICE CLINIC	21.33 m ²	1	RSF	COV	GWB	PTWP	PTWP	PTWP	PTWP	ACT2	
237	ECHO VIEWING 1	5.00 m ²	1	RSF	COV	GWB	PT	PT	PT	PT	ACT2	
238	HOLTER SCANNING	22.13 m ²	1	RSF	COV	GWB	PT	PT	PT	PT	ACT2	
239	ECG / HOLTER 3	9.64 m ²	1	RSF	COV	GWB	PTWP	PTWP	PTWP	PTWP	ACT2	
240	ECG / HOLTER 2	9.44 m ²	1	RSF	COV	GWB	PTWP	PTWP	PTWP	PTWP	ACT2	
250	ELECTRICAL ROOM	3.07 m ²	1	RSF	COV	GWB	PT	PT	PT	PT	ACT2	
315	HEART EXAM 3	9.24 m ²	1	RSF	COV	GWB	PTWP	PTWP	PTWP	PTWP	ACT2	
316	HEART EXAM 2	9.50 m ²	1	RSF	COV	GWB	PTWP	PTWP	PTWP	PTWP	ACT2	
317	HEART EXAM 1	9.53 m ²	1	RSF	COV	GWB	PTWP	PTWP	PTWP	PTWP	ACT2	
318	HEART EXAM 4	10.82 m ²	1	RSF	COV	GWB	PTWP	PTWP	PTWP	PTWP	ACT2	
319	CLINICAL EDUCATION CENTRE	31.52 m ²	1	RSF	COV	GWB	PT	PT	PT	PT	ACT2	
321	CORRIDOR	17.13 m ²	1	RSF	COV	GWB	PT	PT	PT	PT	ACT2	
322	STAFF ROOM	18.62 m ²	1	RSF	COV	GWB	PT	EXT	PT	PT	EXT	EXISTING WOOD CEILING TO REMAIN, CONCRETE EXPOSED WALL DONT NEED TO BE PAINTED
326	ECG / HOLTER 1	10.81 m ²	1	RSF	COV	GWB	PTWP	PTWP	PTWP	PTWP	ACT2	
327	TEAM LEADS	10.21 m ²	2	RSF	COV	GWB	PT	PT	PT	PT	ACT2	
329	FLEX ROOM	13.66 m ²	1	RSF	COV	GWB	PTWP	PTWP	PTWP	PTWP	GWB	
330	EXAM 5	9.79 m ²	1	RSF	COV	GWB	PTWP	PTWP	PTWP	PTWP	ACT2	
331	EXAM 6	9.79 m ²	1	RSF	COV	GWB	PTWP	PTWP	PTWP	PTWP	ACT2	
333	STAFF WC	4.33 m ²	3	RSF	COV	GWB	PT	PT	PT	PT	ACT2	
334	ECHO VIEWING 2	6.21 m ²	1	RSF	COV	GWB	PT	PT	PT	PT	ACT2	
335	STRESS TEST	63.27 m ²	1	RSF	COV	GWB/PX	PTWP	PTWP	PTWP	PTWP	ACT2	EXISTING AND NEW WALLS TO HAVE LEAD PROTECTION AS PER REQUIREMENT SHOWN ON A-200
337	ECHO 1	11.31 m ²	1	RSF	COV	GWB	PTWP	PTWP	PTWP	PTWP	ACT2	
338	ECHO 2	11.27 m ²	1	RSF	COV	GWB	PTWP	PTWP	PTWP	PTWP	ACT2	
340	EXAM 4	10.01 m ²	1	RSF	COV	GWB	PTWP	PTWP	PTWP	PTWP	ACT2	
341	EXAM 2	9.98 m ²	1	RSF	COV	GWB	PTWP	PTWP	PTWP	PTWP	ACT2	
342	CLEAN SUPPLY	8.84 m ²	1	RSF	COV	GWB	PT	PT	PT	PT	ACT2	
343	CORRIDOR	84.47 m ²	1	RSF	COV	GWB	PTWP/2	PTWP/2	PTWP/2	PTWP/2	ACT2	CORRIDOR TO BE EQUIPT WITH LOWER AND UPPER BUMP PROTECTION
345	Mechanical Room	14.67 m ²	-	EXT	EXT	EXT	EXT	EXT	EXT	EXT	EXT	
346	SOILED	10.81 m ²	-	EXT	EXT	GWB	PT	PT	PT	PT	EXT	REPLACE DAMAGED / STAIN TILE WITH NEW TO MATCH EXISTING
347	PIXIS MACHINE	5.29 m ²	1	RSF	COV	GWB	PT	PT	PT	PT	ACT	
348	JANITOR	6.65 m ²	3	EXT	EXT	GWB	PTWP	PT	PTWP	PT	GWB	
349	PUBLIC WC	4.66 m ²	3	RSF	COV	GWB	PT	PT	PT	PT	ACT2	
350	REGISTRATION	15.28 m ²	-	EXT	EXT	EXT	AL/GL	EXT	AL/GL	AL/GL	EXT	NEW FLOOR TO MATCH EXISTING
351	WAITING	10.33 m ²	-	RSF	COV	EXT	EXT	EXT	PTWP	EXT	EXT	
352	WAITING	13.55 m ²	-	EXT	EXT	EXT	EXT	EXT	EXT	PTWP	EXT	
353	WAITING	13.81 m ²	-	EXT	EXT	EXT	EXT	EXT	EXT	EXT	EXT	

LEGEND:

- PT - PAINTED
- WP - WALL PROTECTION
- EXT - EXISTING
- RSF - SHEET VINYL
- COV - COVE BASE
- CRP - CARPET
- RB - RUBBER BASE
- ACT - ACOUSTIC CEILING TILE
- GWB - DRYWALL

TYPE - 1 (TARKET IQ Eminent VINYL SHEET 2 COLOURS)

TYPE - 2 (FORBO FLOTEX)

TYPE - 3 (ALTRO AQUARIUS SAFETY SHEET FLOORING WET AREAS)

TYPE - 4 (SHEET VINYL TO MATCH)

WALL PROTECTION 1219mm Height

WALL PROTECTION @ Full Height

(ALTRO WHITEROCK IN ALL WET AREAS AT FULL HEIGHT) (ACROVYN WALL PROTECTION)

Joint caps @ all vertical & horizontal joints of acrovyn WP, c/w clear caulking

PLASTIC LAMINATE - COLOUR TBD

PT1 - BENJAMIN MORE TBD

PT2 - BENJAMIN MORE TBD


PT3 - BENJAMIN MORE TBD

HAND RAIL

LOWER BUMPER RAIL

STAINLESS STEEL CORNER GUARD 1219 mm HEIGHT

STAINLESS STEEL CORNER GUARD 2438 mm HEIGHT

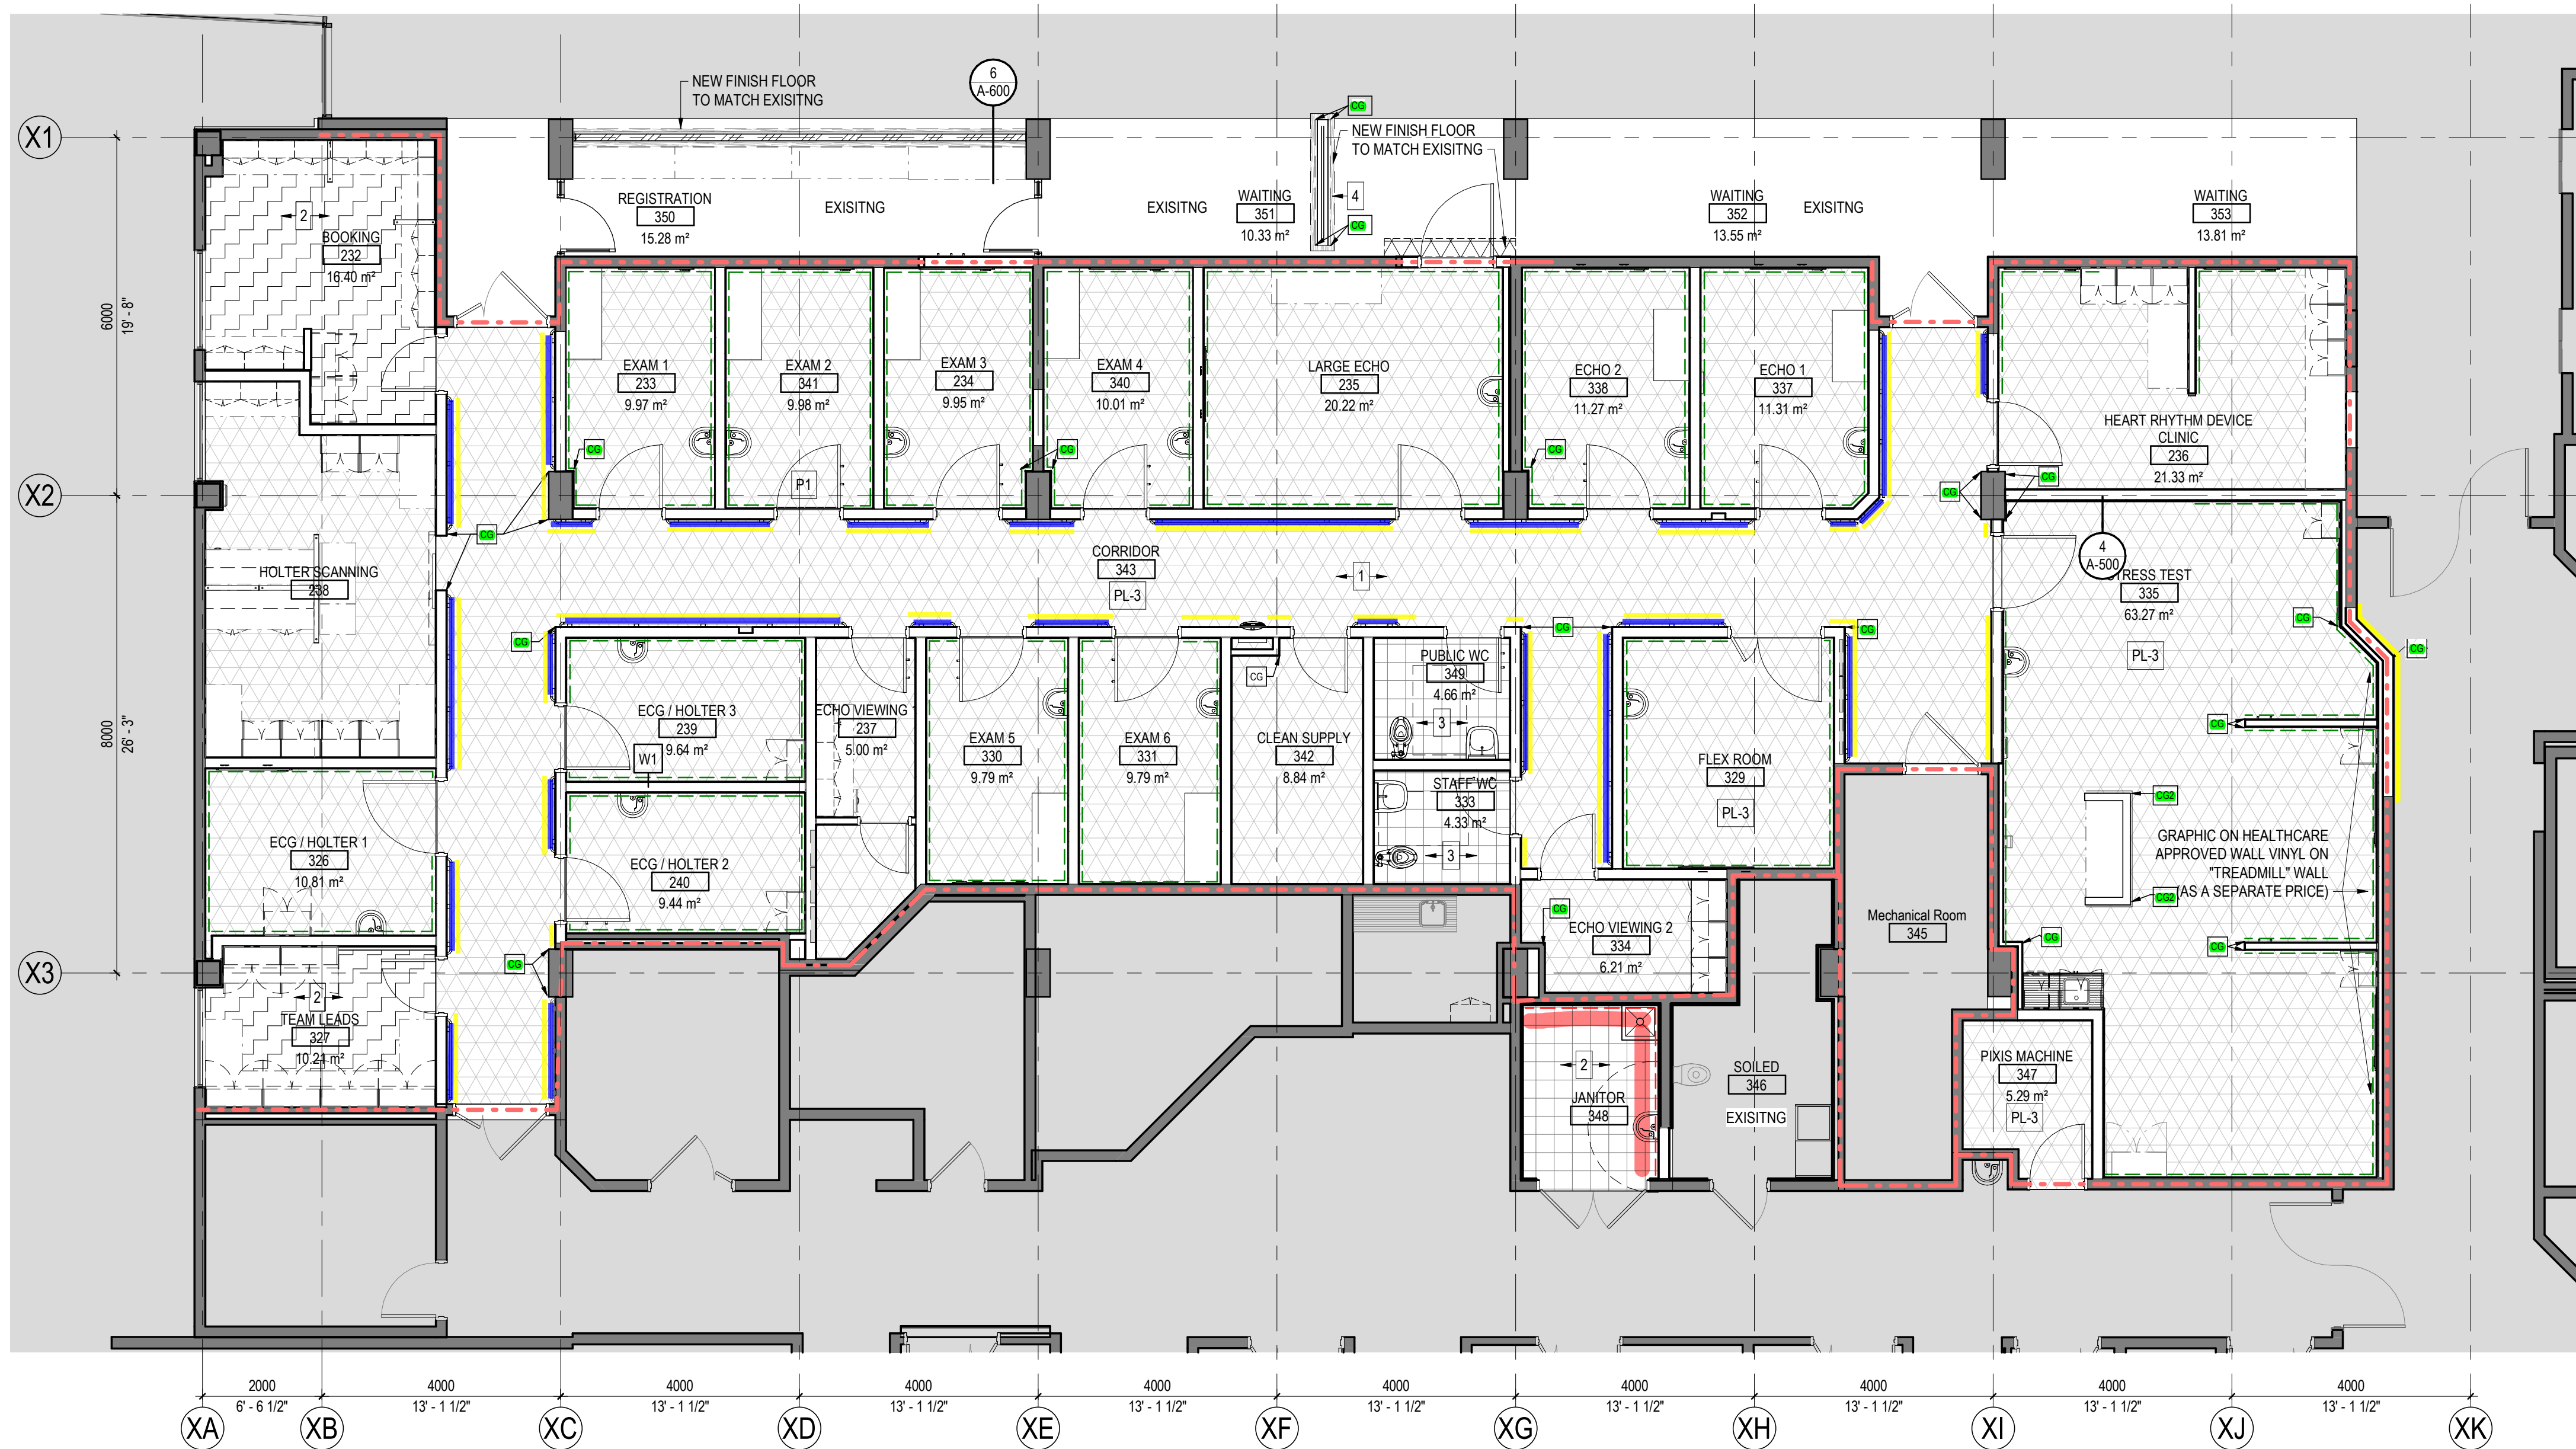

Level 1 - NEW PROPOSED FLOOR PLAN FINISHES

1:75

Issued/Revision	Author	Designer	Checker	Date
C	ISSUED FOR BP	EM	DK	2025.02.05
B	ISSUED FOR TENDER	EM	DK	2025.01.27
A	ISSUED FOR 100% & QS	EM	DK	2024.11.26

File Name	Author	Designer	Checker	Date
N/A				07/07/23

Permit/Seal

Client/Project Logo



Client/Project
Northern Health

UHN - Cardiac Diagnostic Services - Phase 3

1475 Edmonton St, Prince George, BC V2M 1S2

Title
LEVEL 1 - FINISHES FLOOR PLAN

Project No.	Scale
144320012	As indicated
Revision	Drawing No.
C	A-300