

ARCHITECTURE

5 - 320 Vernon Street
Nelson BC
V1L 4E4

250 354 4445
coverac.ca

Copyright reserved. This design and drawing is the exclusive property of COVER Architectural Collaborative Inc. and cannot be used for any purpose without the written consent of the Architect. This drawing is not to be used for construction until issued for that purpose by the Architect. Prior to commencement of the Work the Contractor shall verify all dimensions, datums and levels to identify any errors and omissions, ascertain any discrepancies between this drawing and the full Contract Documents, and bring these items to the attention of the Architect for clarification. These drawings must not be scaled. These drawings supercede previous issues.

CONSULTANTS



CLIENT



REVISIONS

No.	Date	Description
1	2019-06-21	50% REVIEW
2	2019-07-12	95% REVIEW
3	2019-08-07	95% REVIEW R1
4	2019-12-04	Pre-Tender
5	2020-01-13	Issued for Tender
6	2020-01-28	Issued for Building Permit
7	2020-02-27	Issued for Construction

**BDH SECURE ROOM
6319003 & BDH
SECURITY UPGRADE
6320003**


ADDRESS
7649 22ND Street
Grand Forks, BC
V0H 1H2

PROJECT #
K000336A


DATE
AS PER
REVISION

SHEET
CRAWLSPACE MECHANICAL DEMO
PLAN

M-100

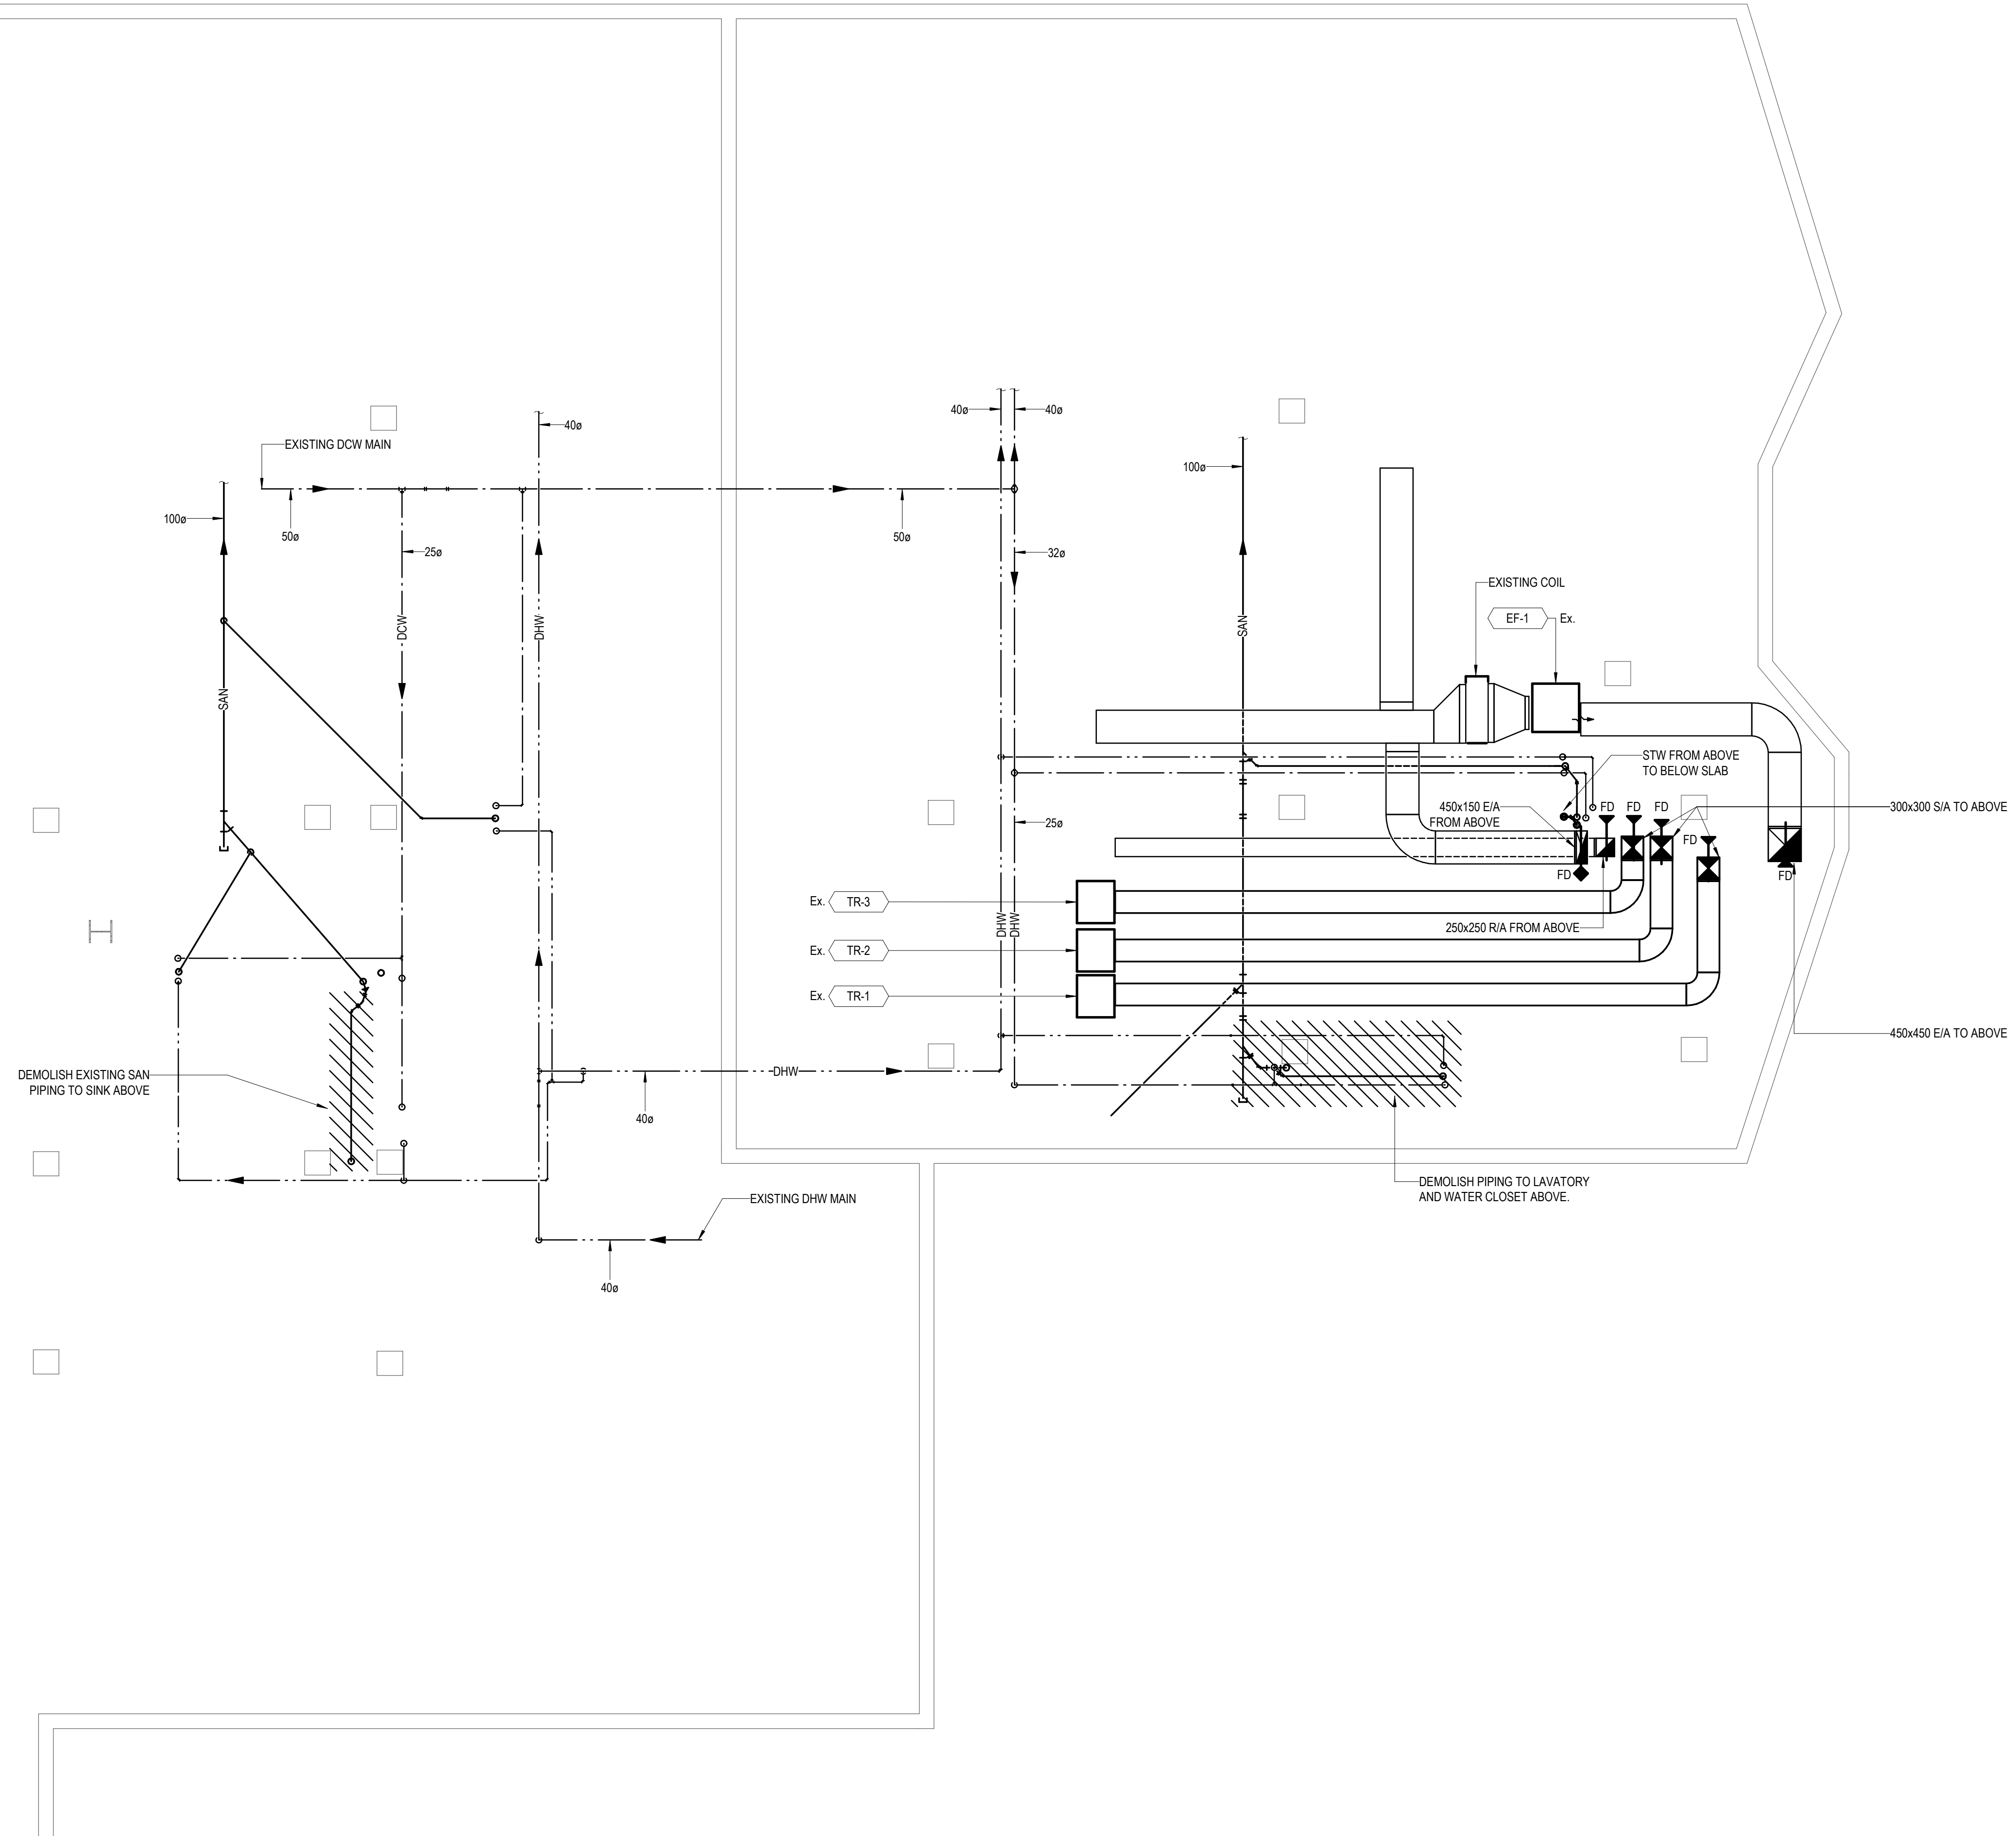

1 CRAWLSPACE MECHANICAL DEMO PLAN
1:50

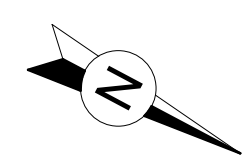


ARCHITECTURE

5 - 320 Vernon Street
Nelson BC
V1L 4E4

250 354 4445
coverac.ca

Copyright reserved. This design and drawing is the exclusive property of COVER Architectural Collaborative Inc. and cannot be used for any purpose without the written consent of the Architect. This drawing is not to be used for construction until issued for that purpose by the Architect. Prior to commencement of the Work the Contractor shall verify all dimensions, datums and levels to identify any errors and omissions, ascertain any discrepancies between this drawing and the full Contract Documents, and bring these items to the attention of the Architect for clarification. These drawings must not be scaled. These drawings supersede previous issues.

CONSULTANTS

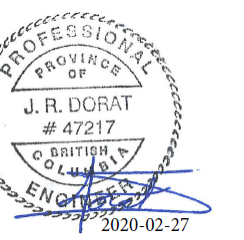

CLIENT



REVISIONS

No.	Date	Description
1	2019-06-21	50% REVIEW
2	2019-07-12	95% REVIEW
3	2019-08-07	95% REVIEW R1
4	2019-12-04	Pre-Tender
5	2020-01-13	Issued for Tender
6	2020-01-28	Issued for Building Permit
7	2020-02-27	Issued for Construction

BDH SECURE ROOM # 6319003 & BDH SECURITY UPGRADE 6320003

ADDRESS

7649 22ND Street
Grand Forks, BC
V0H 1H2

PROJECT #

K000336A


DATE

AS PER REVISION

SHEET


CRAWL SPACE MECHANICAL NEW CONSTRUCTION PLAN

M-101

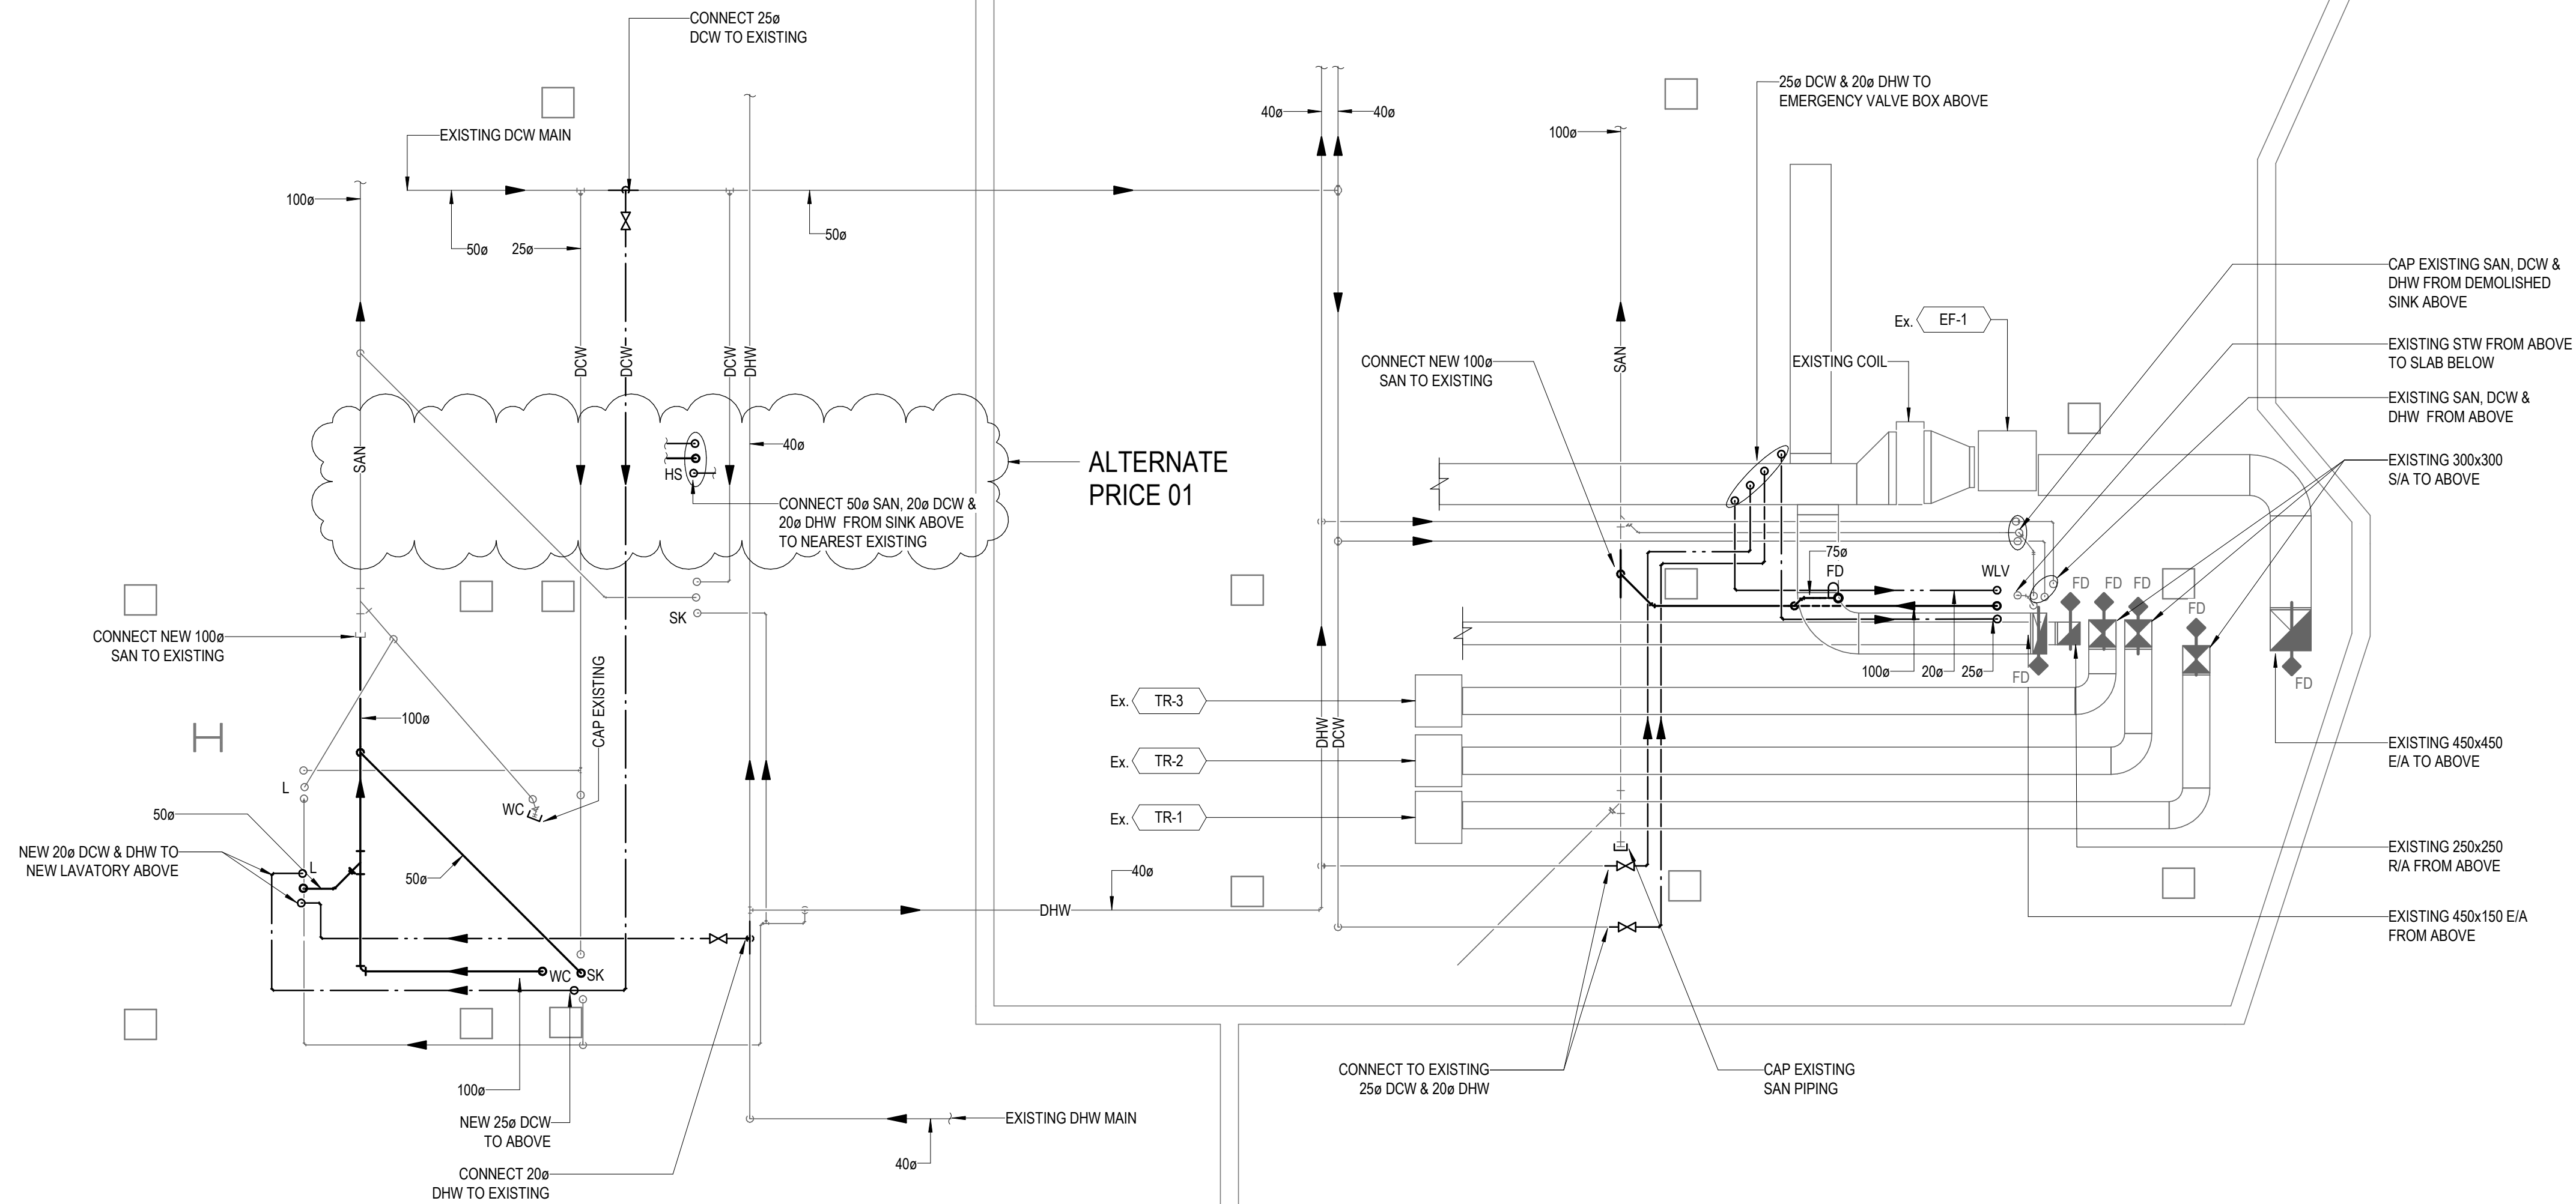


1 CRAWLSPACE NEW CONSTRUCTION MECHANICAL PLAN
1: 50

C:\Users\kell\Documents\Documents\6320003\BDH Secure Rm Mech 0219_jeld.rdw (v1)
2020/02/28 14:59 AM

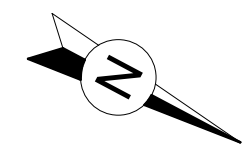


PLUMBING DEMOLITION KEY NOTES:

- ① REMOVE EXISTING SINK, DRAINS AND WATER SUPPLIES. CAP PIPING BELOW FLOOR WITHIN CRAWLSPACE.
- ② REMOVE EXISTING MEDICAL GAS PANEL AND HAND OVER TO OWNER. CAP ALL PIPING IN THE ADJACENT ROOM CW NEW ISOLATION VALVES.
- ③ REMOVE EXISTING SPRINKLER PENDENT.
- ④ REMOVE EXISTING WATER CLOSET, DRAINS AND WATER SUPPLIES. CAP PIPING BELOW FLOOR WITHIN CRAWLSPACE.
- ⑤ REMOVE EXISTING LAVATORY, DRAINS AND WATER SUPPLIES. CAP PIPING BELOW FLOOR WITHIN CRAWLSPACE.
- ⑥ REMOVE EXISTING SINK. REWORK PLUMBING AND PIPING TO SUIT NEW SINK REPLACEMENT.

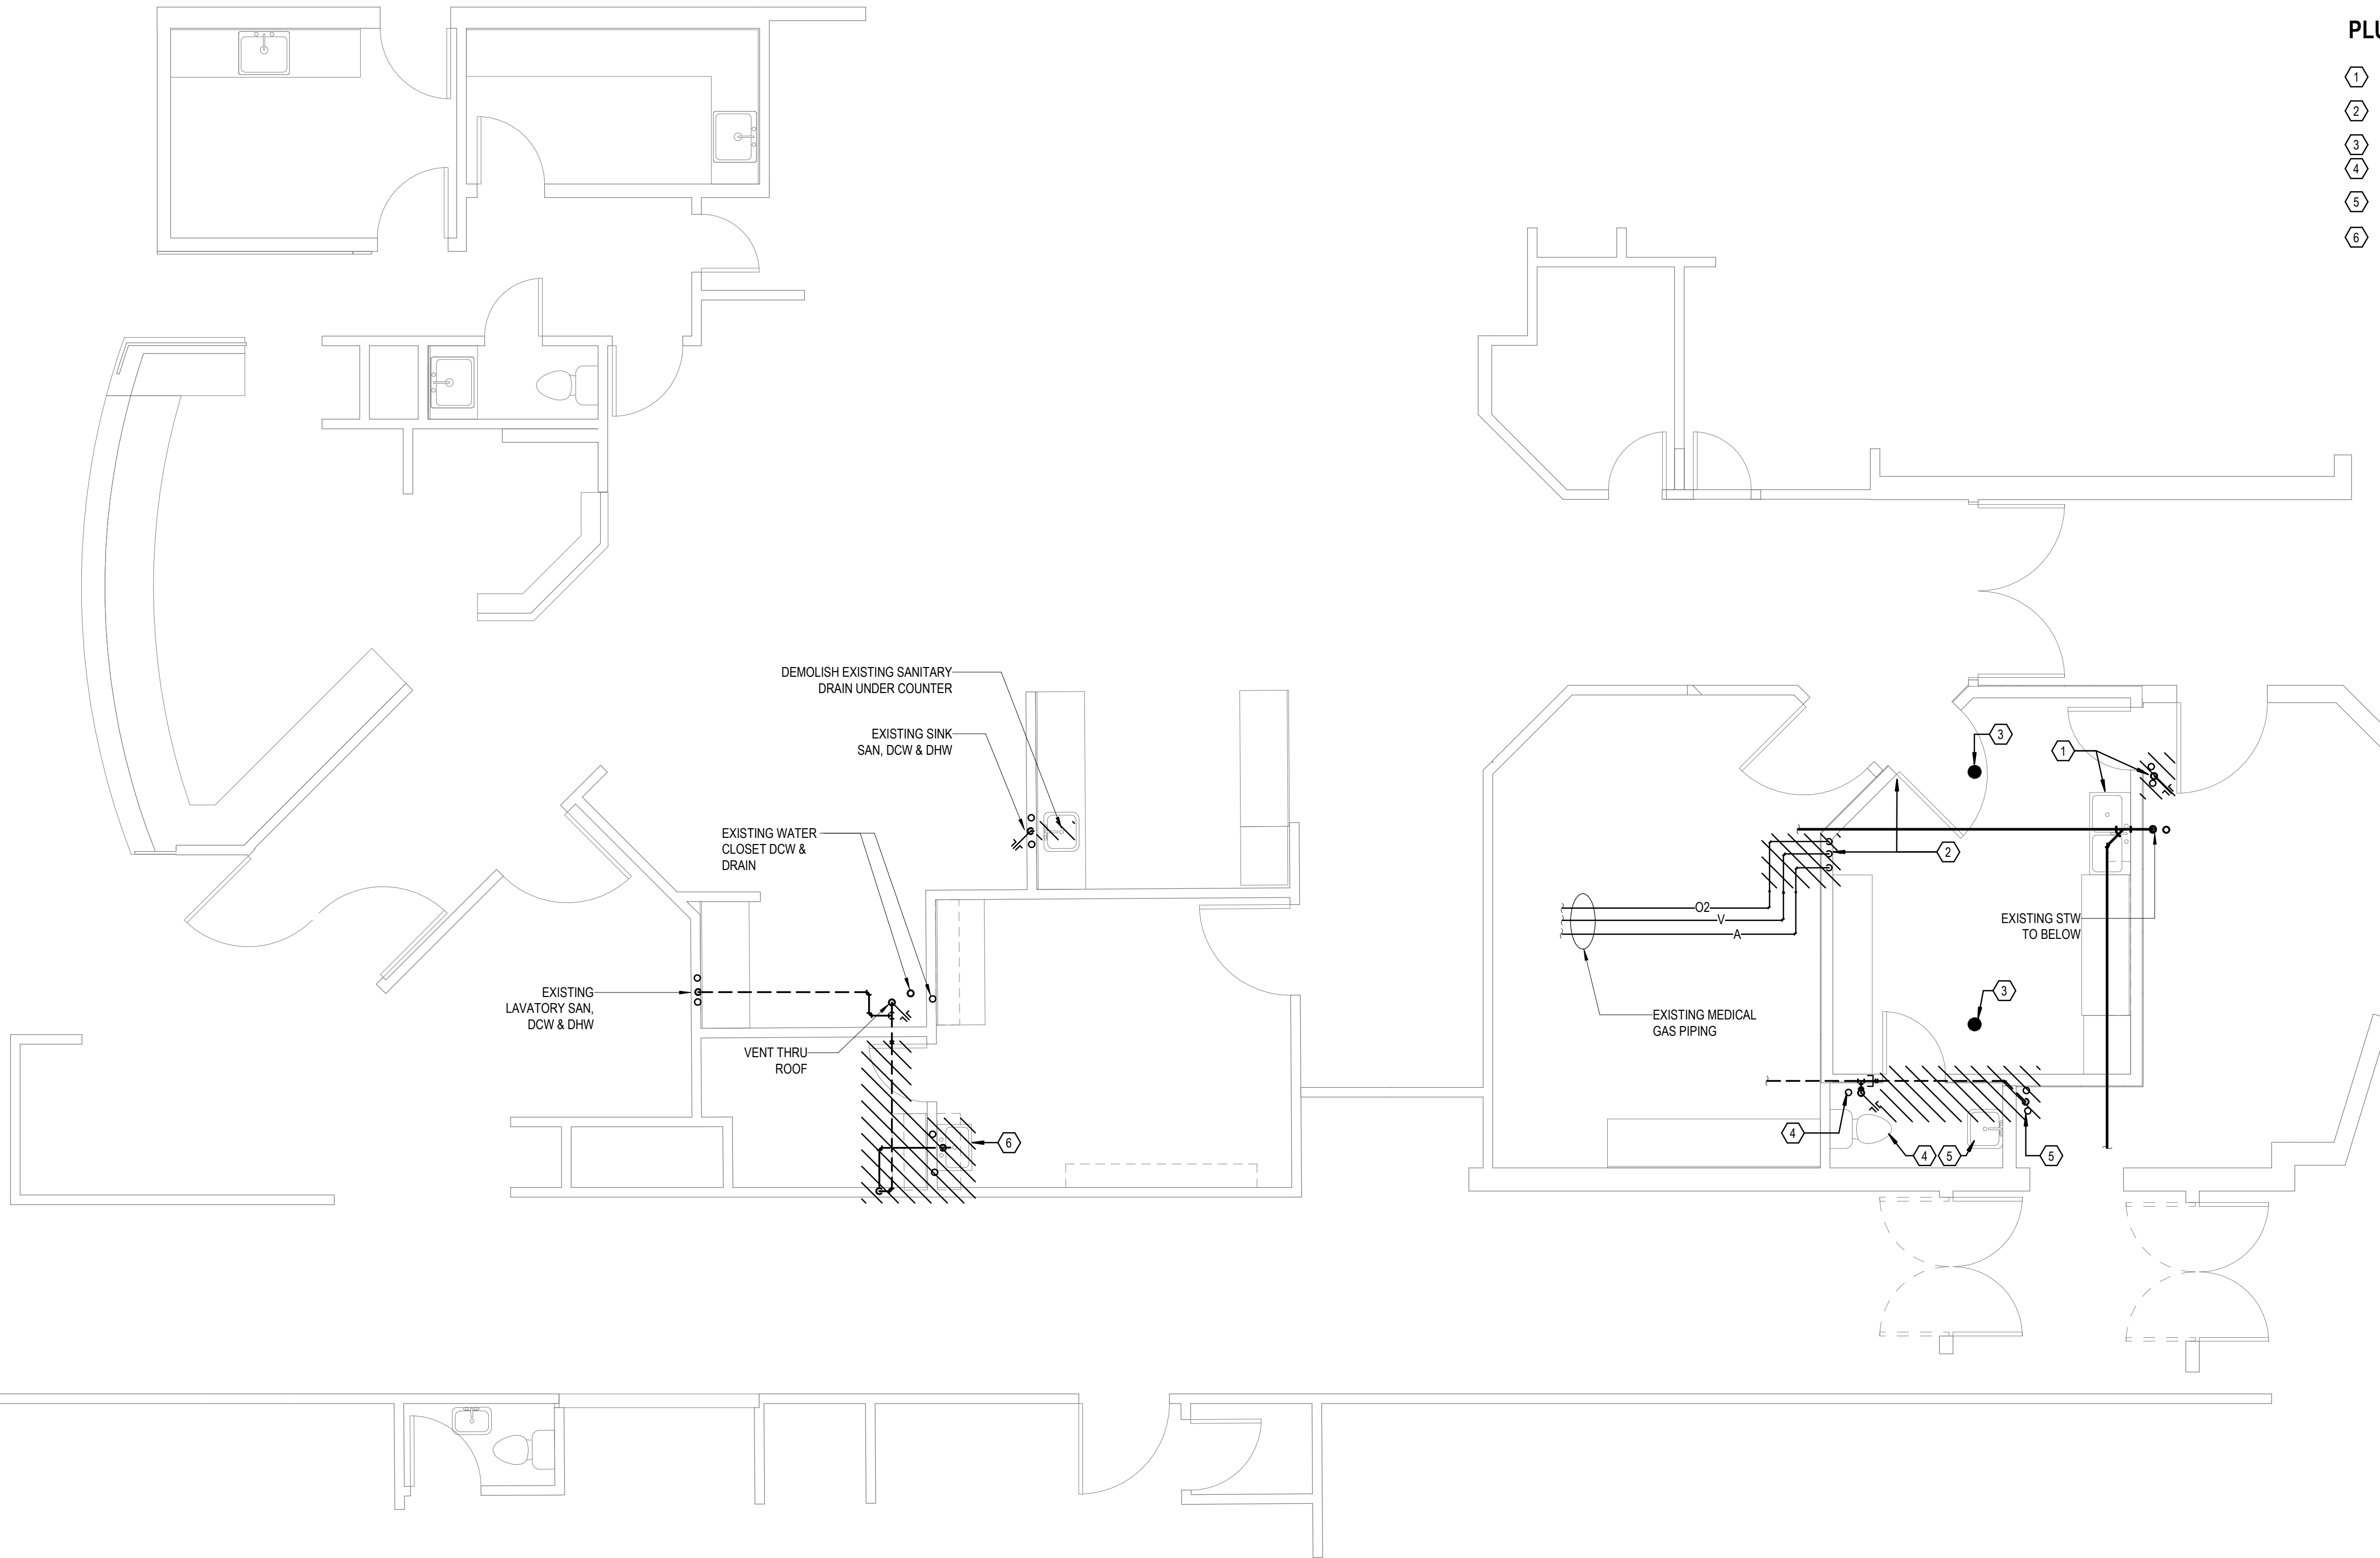

1 MAIN FLOOR PLUMBING & FIRE PROTECTION DEMO PLAN
1 : 50

CONSULTANTS

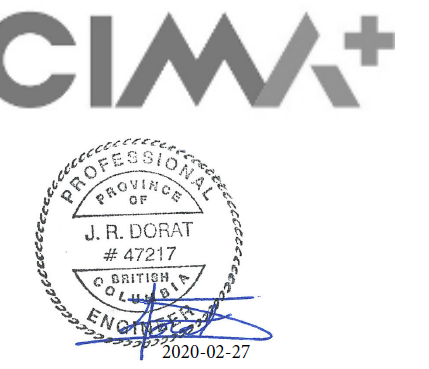

CLIENT



REVISIONS

No.	Date	Description
3	2019-08-07	95% REVIEW R1
4	2019-12-04	Pre-Tender
5	2020-01-13	Issued for Tender
6	2020-01-28	Issued for Building Permit
7	2020-02-27	Issued for Construction

BDH SECURE ROOM # 6319003 & BDH SECURITY UPGRADE 6320003

ADDRESS
7649 22ND Street
Grand Forks, BC
V0H 1H2


PROJECT #
K000336A

DATE
AS PER
REVISION

SHEET
MAIN FLOOR PLUMBING AND FIRE
PROTECTION DEMO PLAN

PLUMBING GENERAL CONSTRUCTION NOTES:

1. REFER TO DRAWING M-001 FOR PLUMBING ROUGH-IN SCHEDULE FOR PIPE SIZING TO FIXTURES.
2. X-RAY CONCRETE SLABS PRIOR TO CORING FOR PLUMBING DRAIN AND PIPING INSTALLATION.

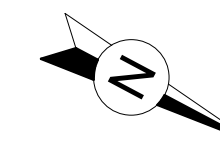


ARCHITECTURE

5 - 320 Vernon Street
Nelson BC
V1L 4E4

250 354 4445
coverac.ca

Copyright reserved. This design and drawing is the exclusive property of COVER Architectural Collaborative Inc. and cannot be used for any purpose without the written consent of the Architect. This drawing is not to be used for construction until issued for that purpose by the Architect. Prior to commencement of the Work the Contractor shall verify all dimensions, datums and levels to identify any errors and omissions, ascertain any discrepancies between this drawing and the full Contract Documents, and bring these items to the attention of the Architect for clarification. These drawings must not be scaled. These drawings supersede previous issues.

CONSULTANTS

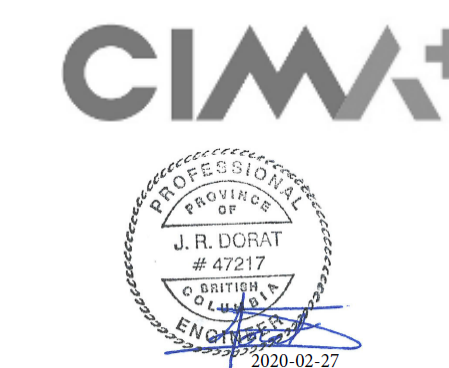

CLIENT



REVISIONS

No.	Date	Description
3	2019-08-07	95% REVIEW R1
4	2019-12-04	Pre-Tender
5	2020-01-13	Issued for Tender
6	2020-01-28	Issued for Building Permit
7	2020-02-27	Issued for Construction

**BDH SECURE ROOM
6319003 & BDH
SECURITY UPGRADE
6320003**

ADDRESS

7649 22ND Street
Grand Forks, BC
V0H 1H2

PROJECT #

K000336A

DATE



AS PER

REVISION


SHEET

MAIN FLOOR PLUMBING AND FIRE PROTECTION NEW CONSTRUCTION PLAN

M-103

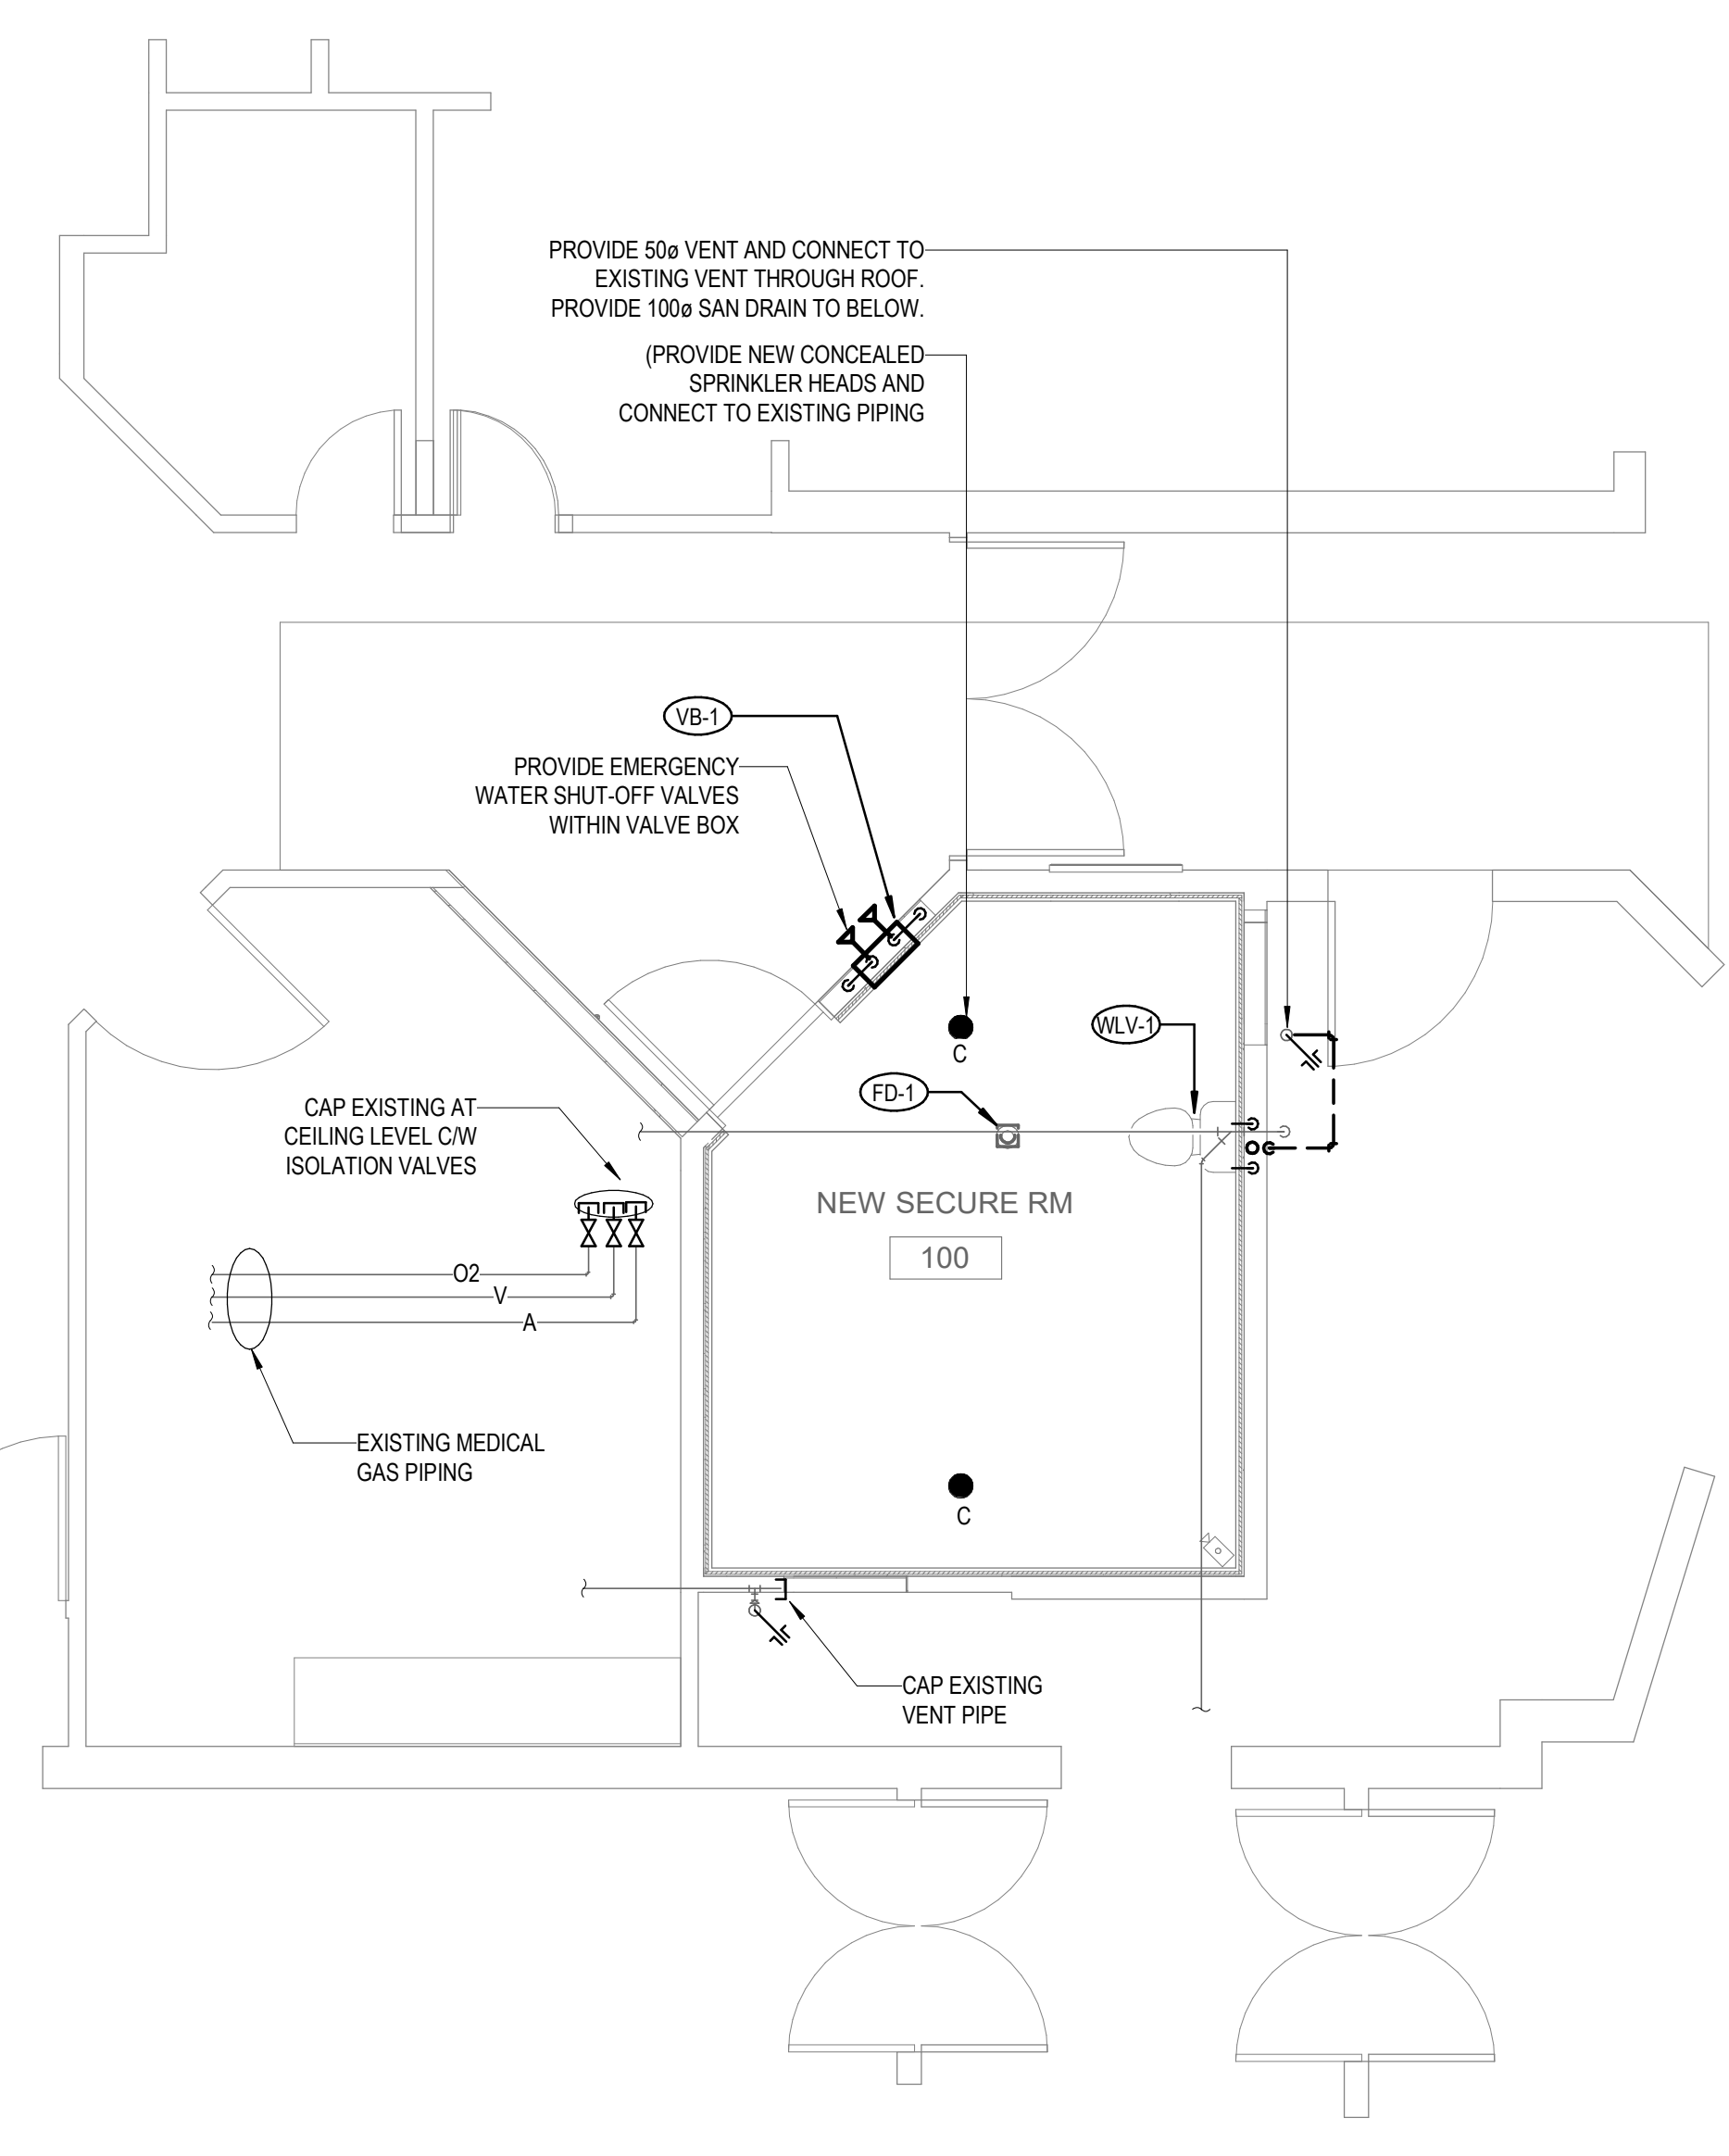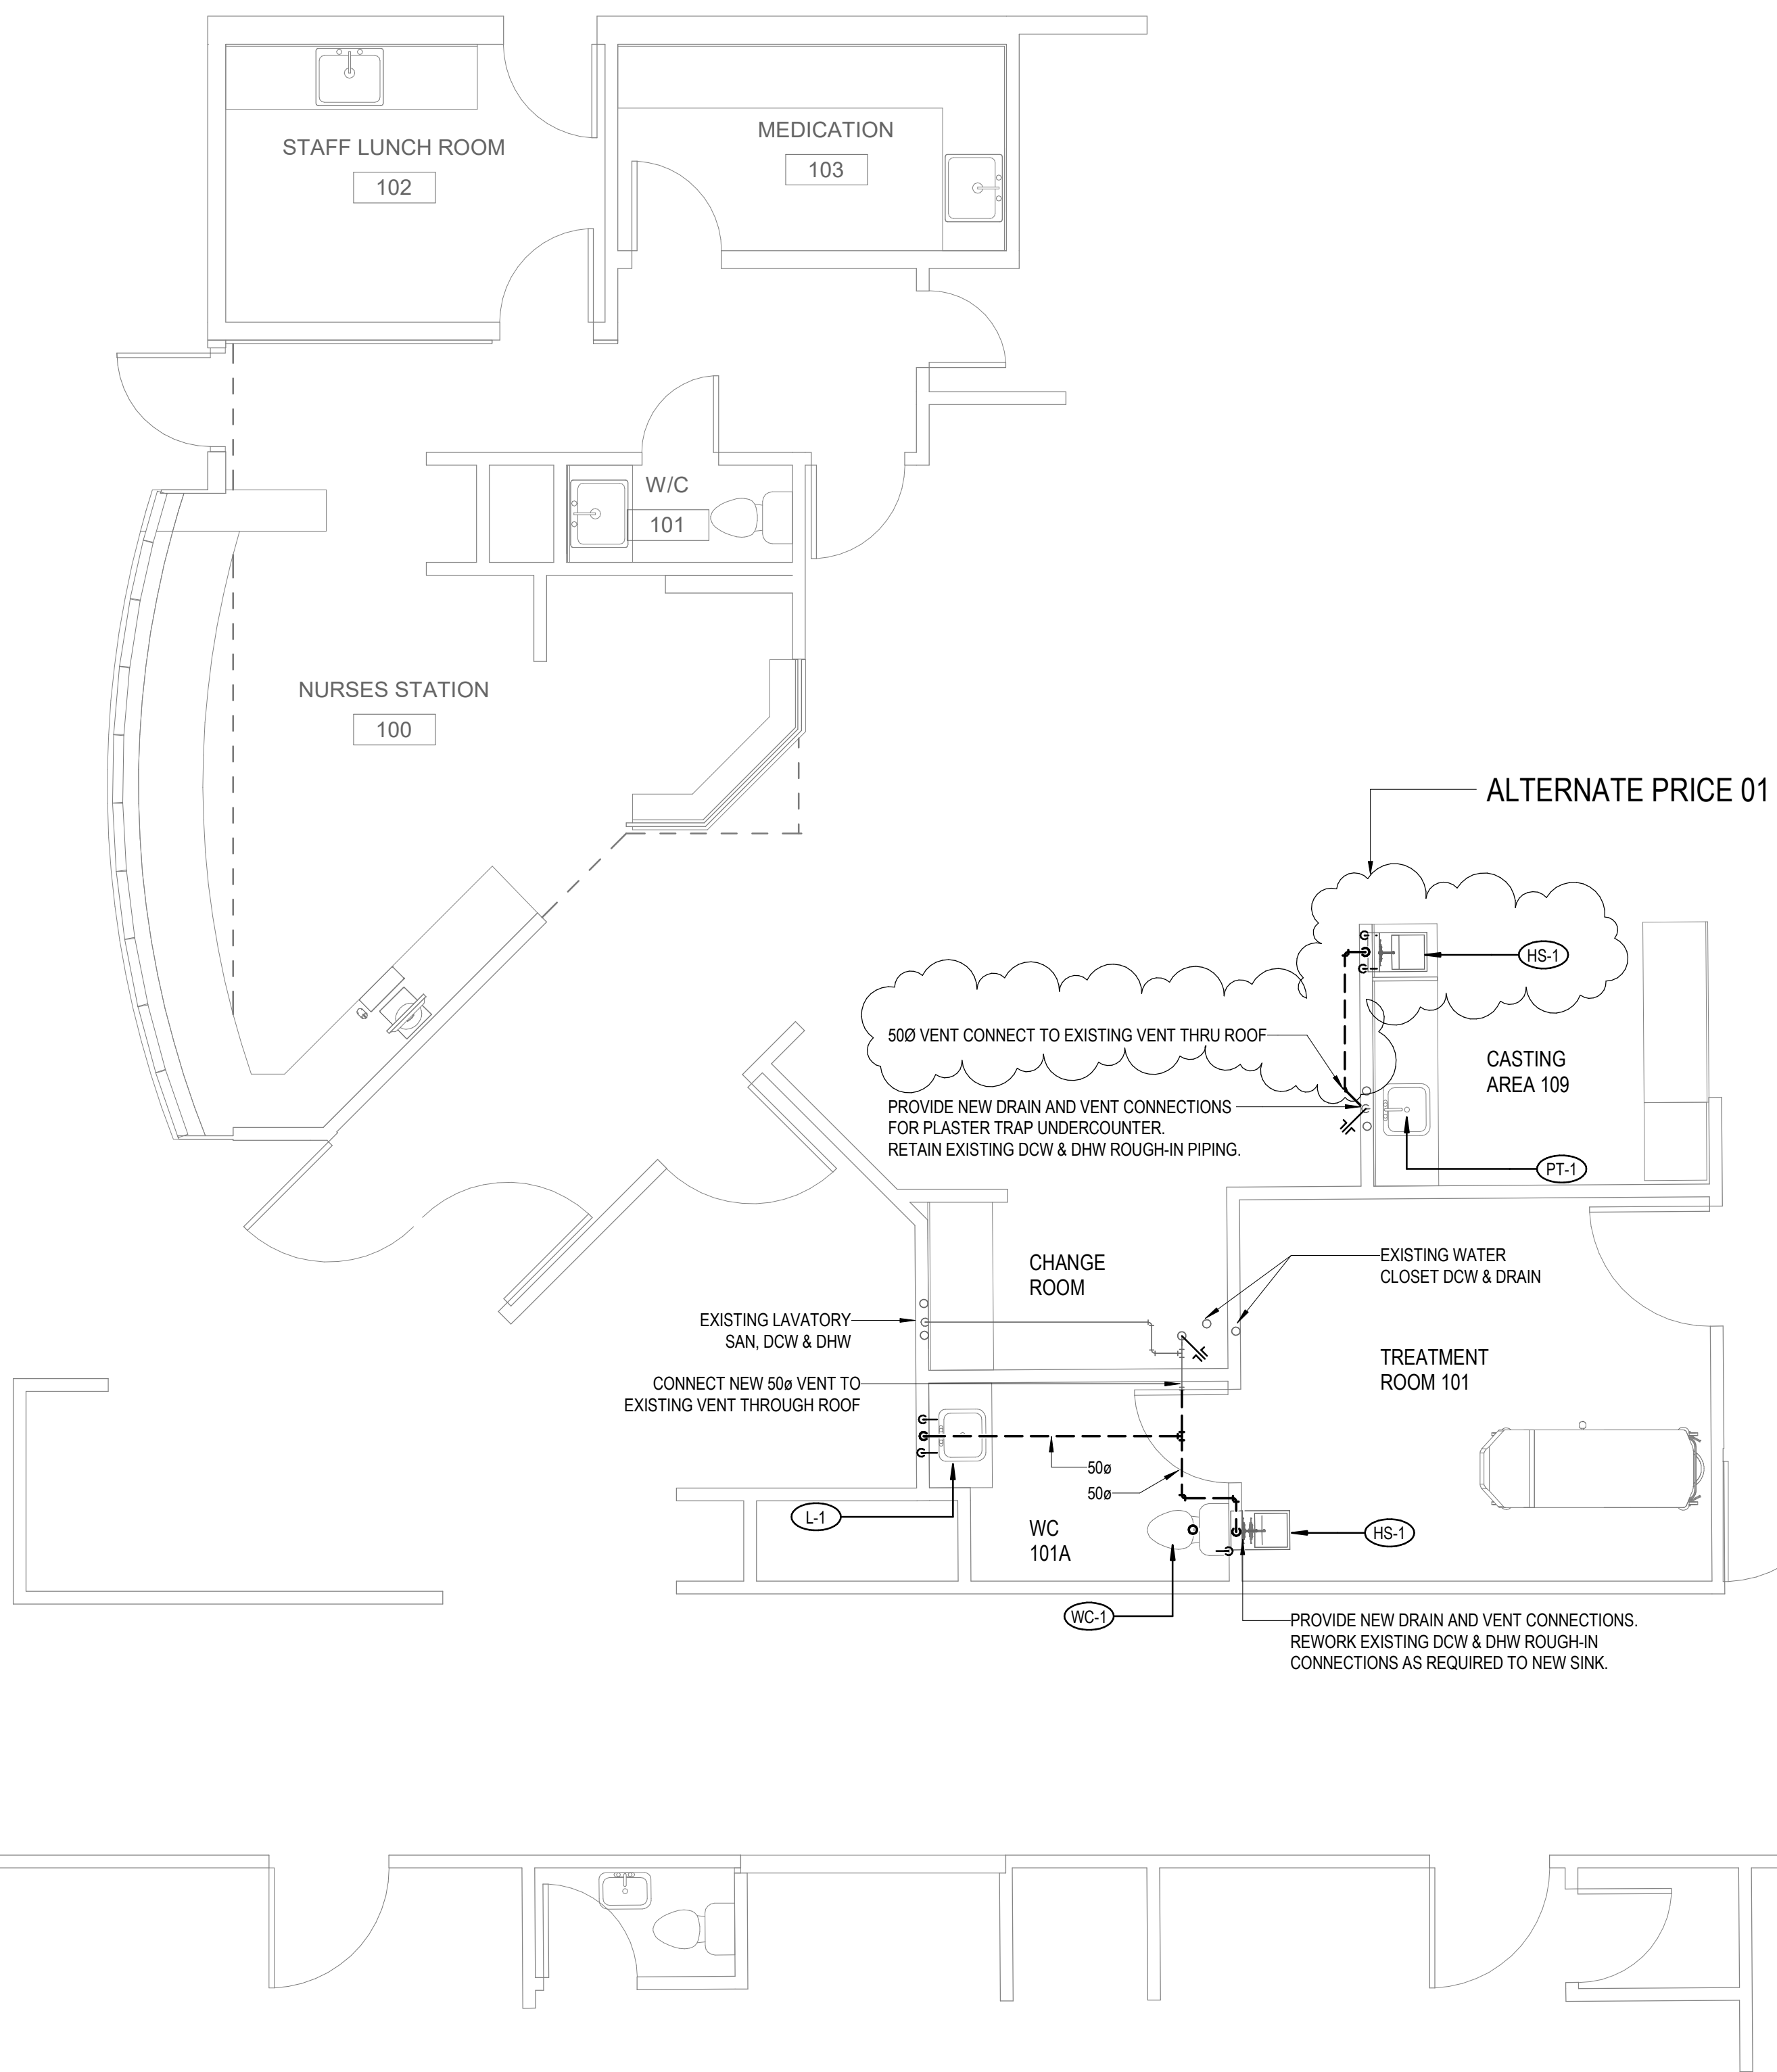


1 MAIN FLOOR PLUMBING & FIRE PROTECTION NEW CONSTRUCTION PLAN
1 : 50

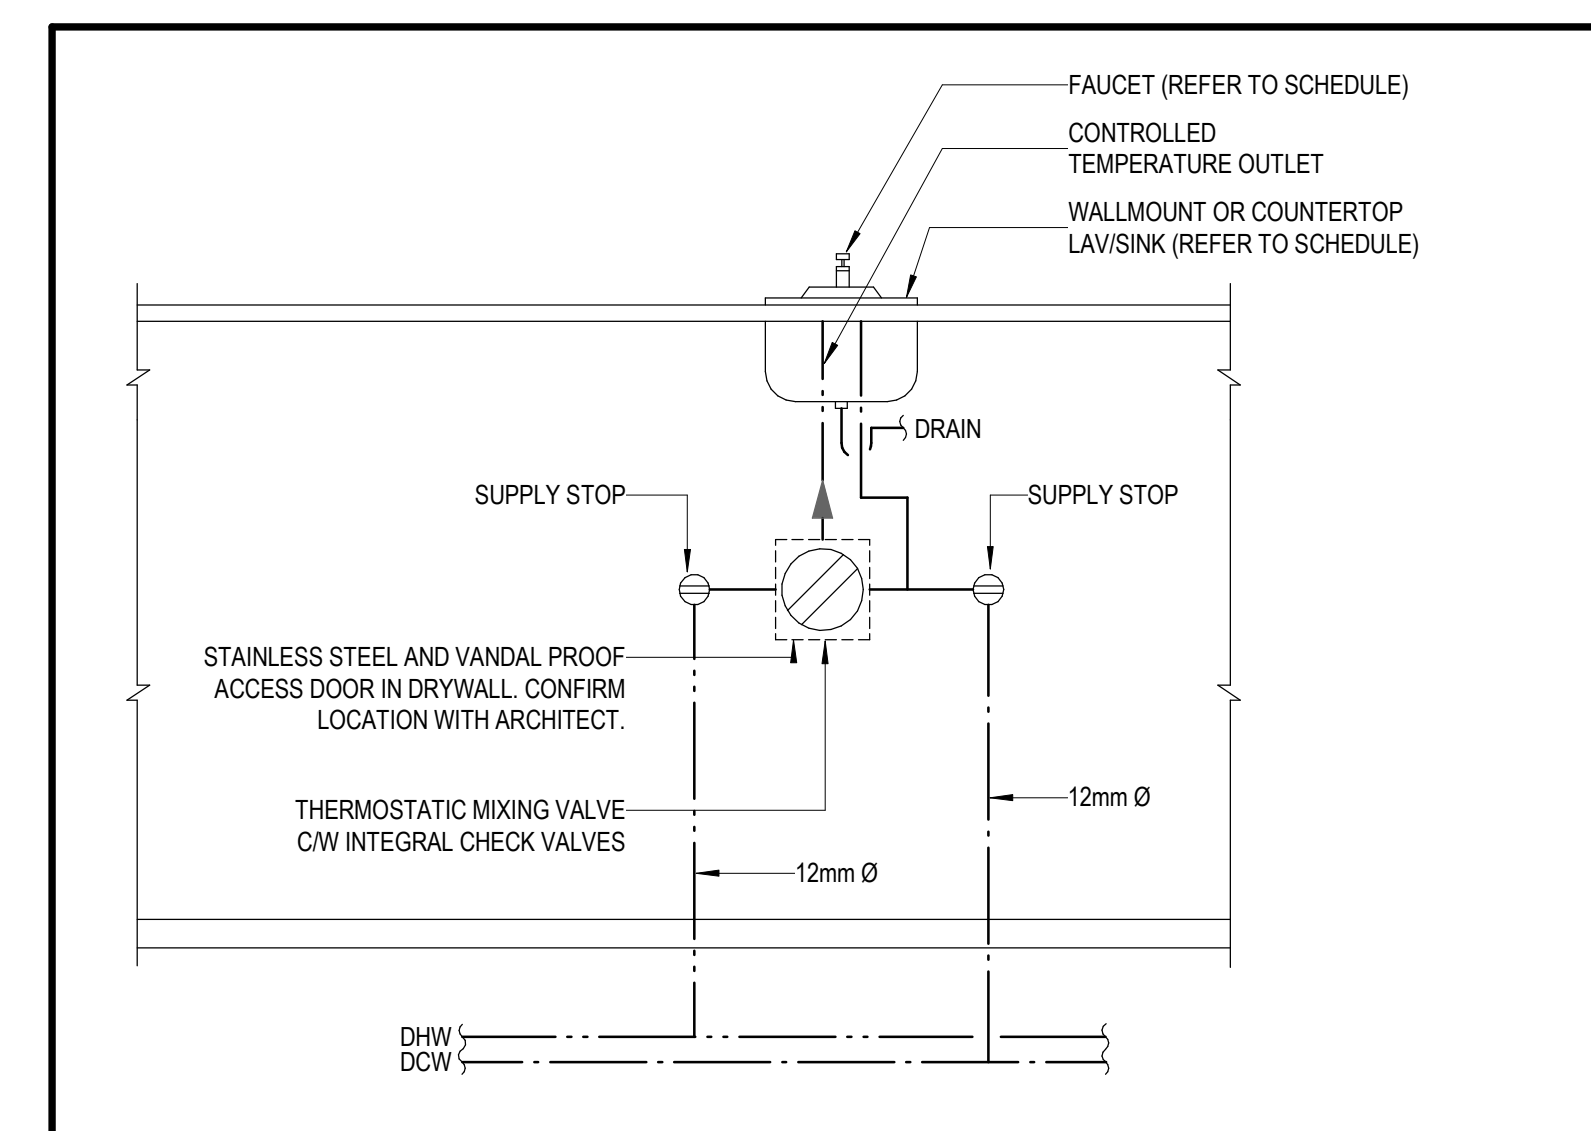

2 LAVATORY/SINK THERMOSTATIC MIXING VALVE PIPING DIAGRAM
NTS

C:\Users\kell\Documents\Documents\6320003\BDH Secure Rm Main 2019_0210.dwg (kell) 2020/02/28 14:12:00

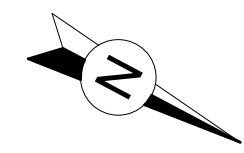

ARCHITECTURE

5 - 320 Vernon Street
Nelson BC
V1L 4E4

250 354 4445
coverac.ca

Copyright reserved. This design and drawing is the exclusive property of COVER Architectural Collaborative Inc. and cannot be used for any purpose without the written consent of the Architect. This drawing is not to be used for construction until issued for that purpose by the Architect. Prior to commencement of the Work the Contractor shall verify all dimensions, datums and levels to identify any errors and omissions, ascertain any discrepancies between this drawing and the full Contract Documents, and bring these items to the attention of the Architect for clarification. These drawings must not be scaled. These drawings supercede previous issues.

CONSULTANTS



CLIENT



REVISIONS

No.	Date	Description
1	2019-06-21	50% REVIEW
2	2019-07-12	95% REVIEW
3	2019-08-07	95% REVIEW R1
4	2019-12-04	Pre-Tender
5	2020-01-13	Issued for Tender
6	2020-01-28	Issued for Building Permit
7	2020-02-27	Issued for Construction

**BDH SECURE ROOM
6319003 & BDH
SECURITY UPGRADE
6320003**

ADDRESS
7649 22ND Street
Grand Forks, BC
V0H 1H2

PROJECT #
K000336A


DATE
AS PER
REVISION

SHEET
MAIN FLOOR HVAC DEMO PLAN


M-201

HVAC DEMOLITION KEY NOTES:

- 1 REMOVE EXISTING RETURN AIR GRILLE AND DUCTWORK WITHIN MILLWORK.
- 2 REMOVE EXISTING SUPPLY AIR GRILLES AND DUCTWORK ABOVE CEILING.
- 3 REMOVE EXISTING EXHAUST AIR GRILLE AND DUCTWORK ABOVE CEILING.
- 4 REMOVE EXISTING TEMPERATURE SENSOR FOR TERMINAL REHEAT COIL (TR-2) IN CRAWLSPACE

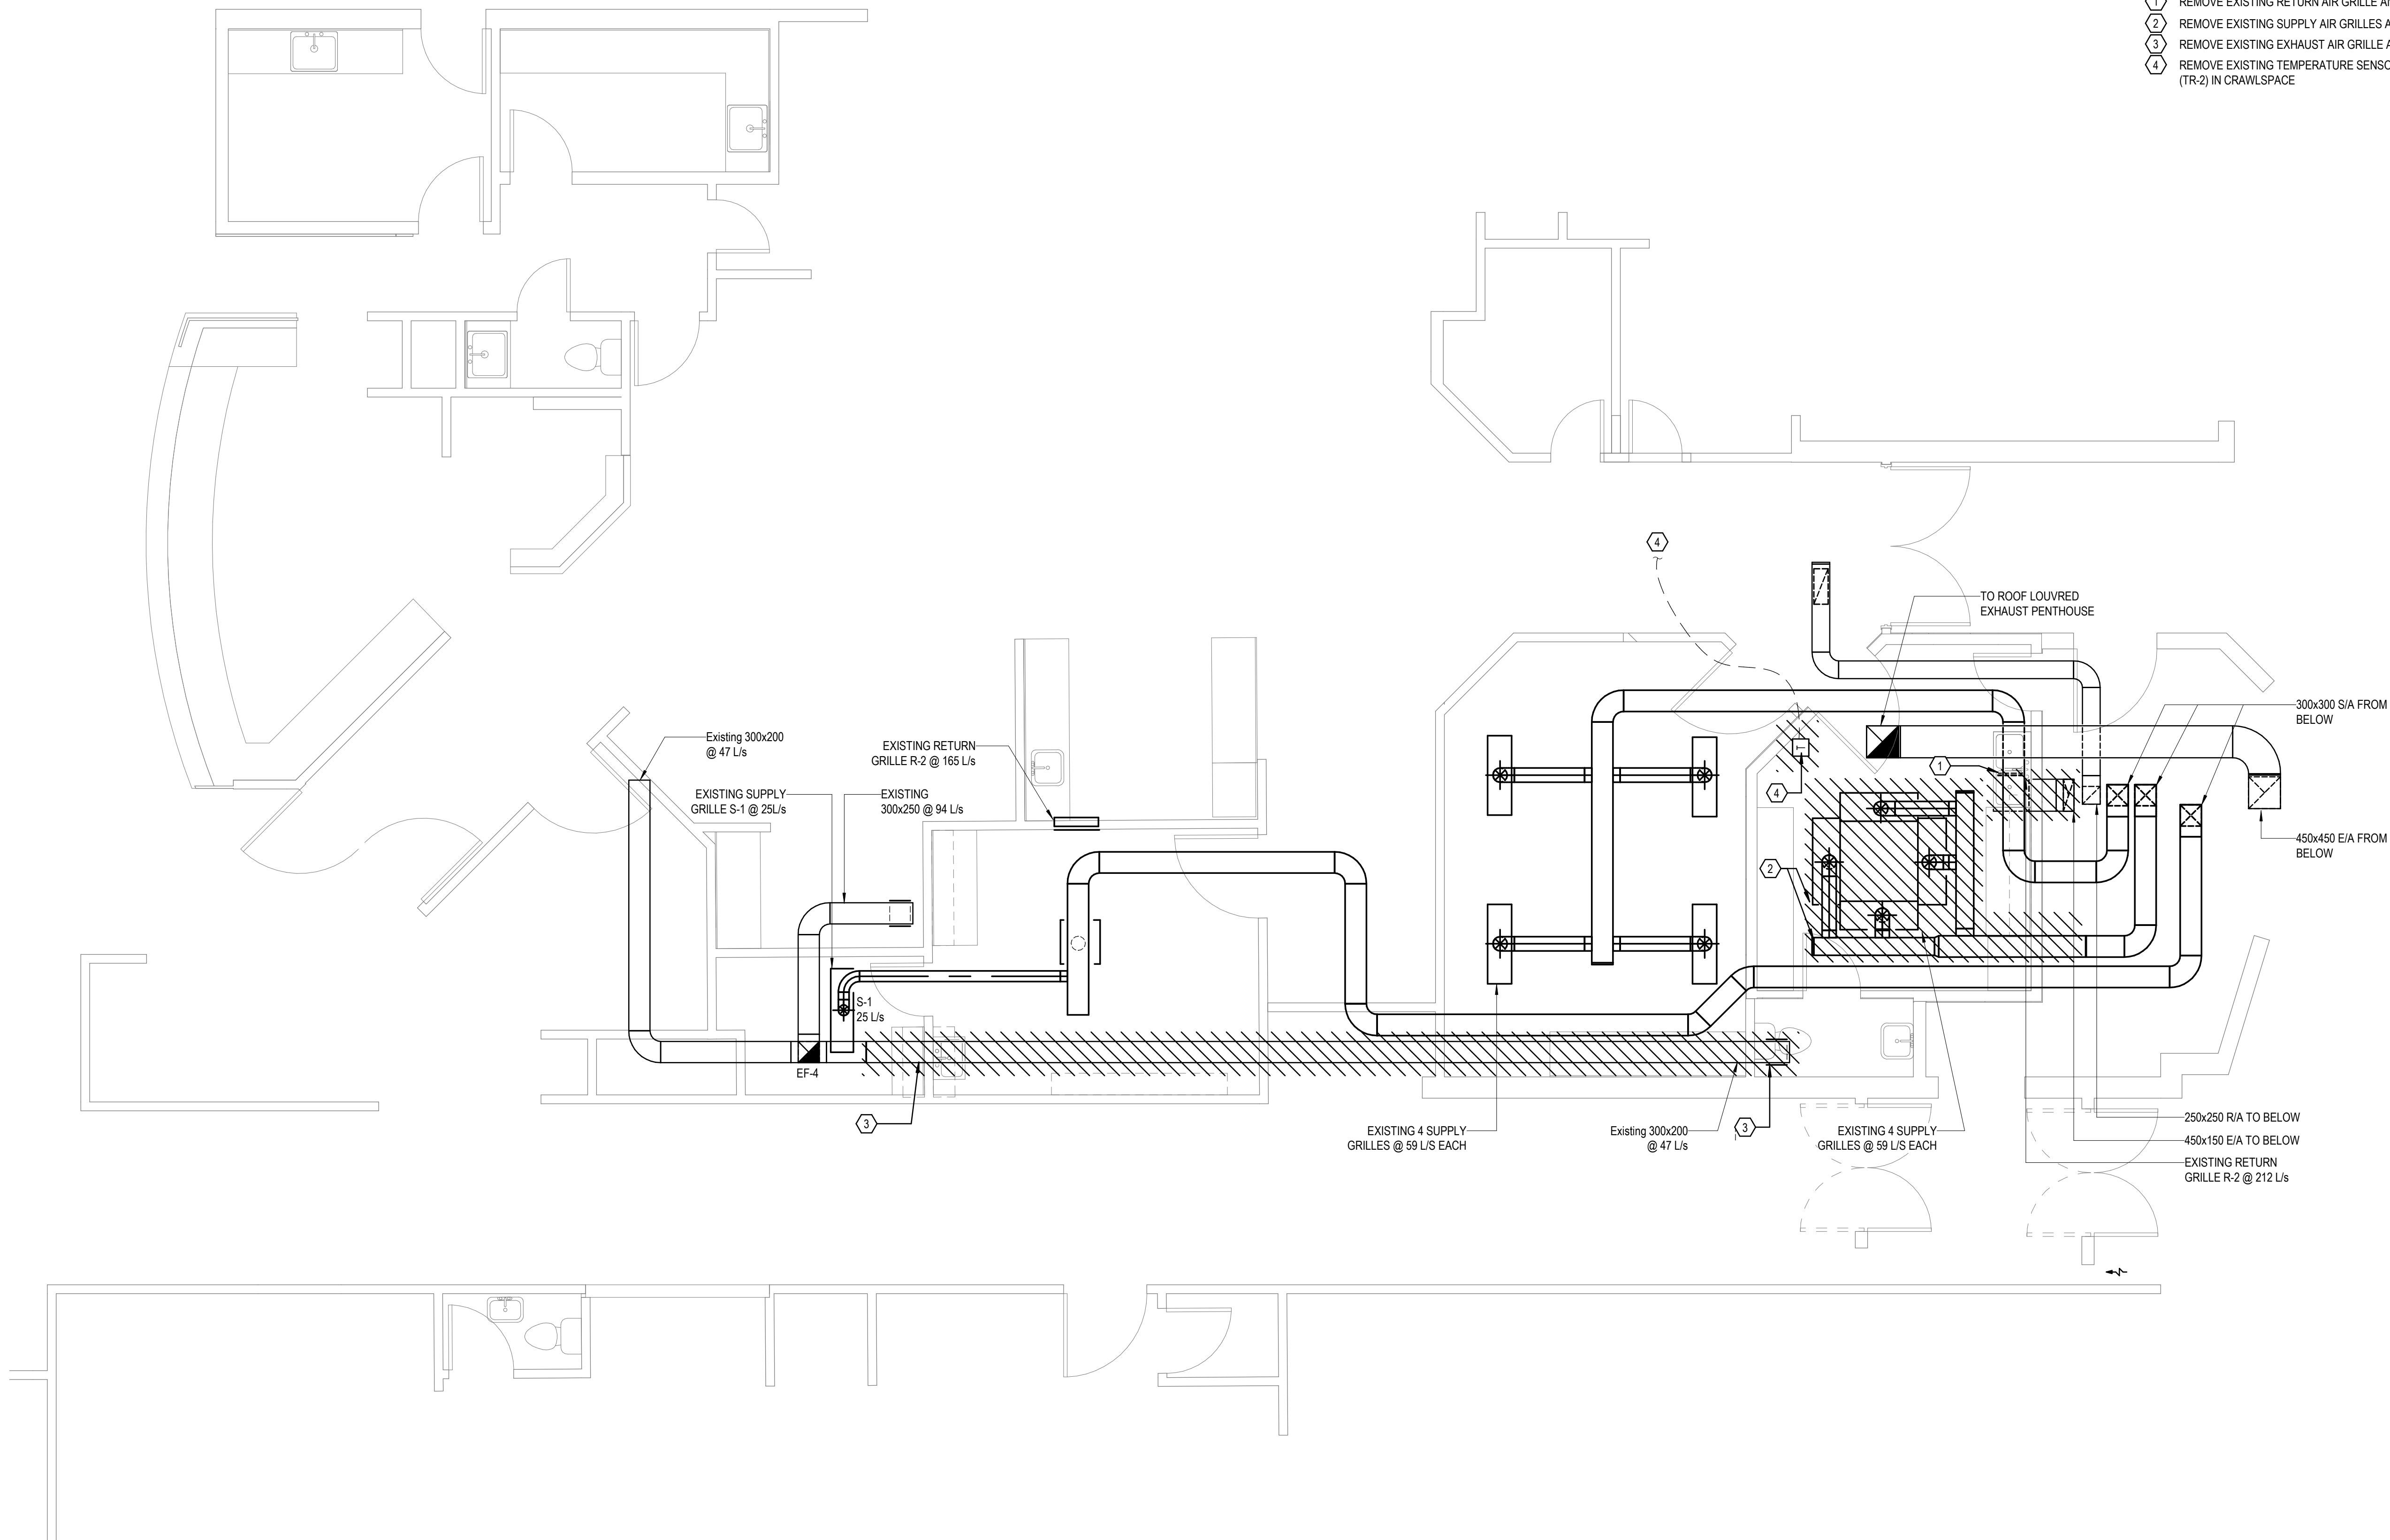

1 MAIN FLOOR HVAC DEMO PLAN
1 : 50

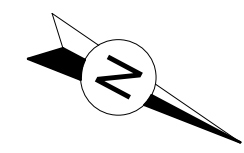


ARCHITECTURE

5 - 320 Vernon Street
Nelson BC
V1L 4E4

250 354 4445
coverac.ca

Copyright reserved. This design and drawing is the exclusive property of COVER Architectural Collaborative Inc. and cannot be used for any purpose without the written consent of the Architect. This drawing is not to be used for construction until issued for that purpose by the Architect. Prior to commencement of the Work the Contractor shall verify all dimensions, datums and levels to identify any errors and omissions, ascertain any discrepancies between this drawing and the full Contract Documents, and bring these items to the attention of the Architect for clarification. These drawings must not be scaled. These drawings supersede previous issues.

CONSULTANTS

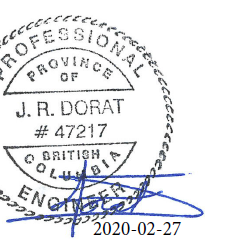

CLIENT



REVISIONS

No.	Date	Description
3	2019-08-07	95% REVIEW R1
4	2019-12-04	Pre-Tender
5	2020-01-13	Issued for Tender
6	2020-01-28	Issued for Building Permit
7	2020-02-27	Issued for Construction

BDH SECURE ROOM # 6319003 & BDH SECURITY UPGRADE 6320003

ADDRESS
7649 22ND Street
Grand Forks, BC
V0H 1H2

PROJECT #

K000336A


DATE

AS PER REVISION


SHEET

MAIN FLOOR HVAC NEW CONSTRUCTION PLAN


M-202

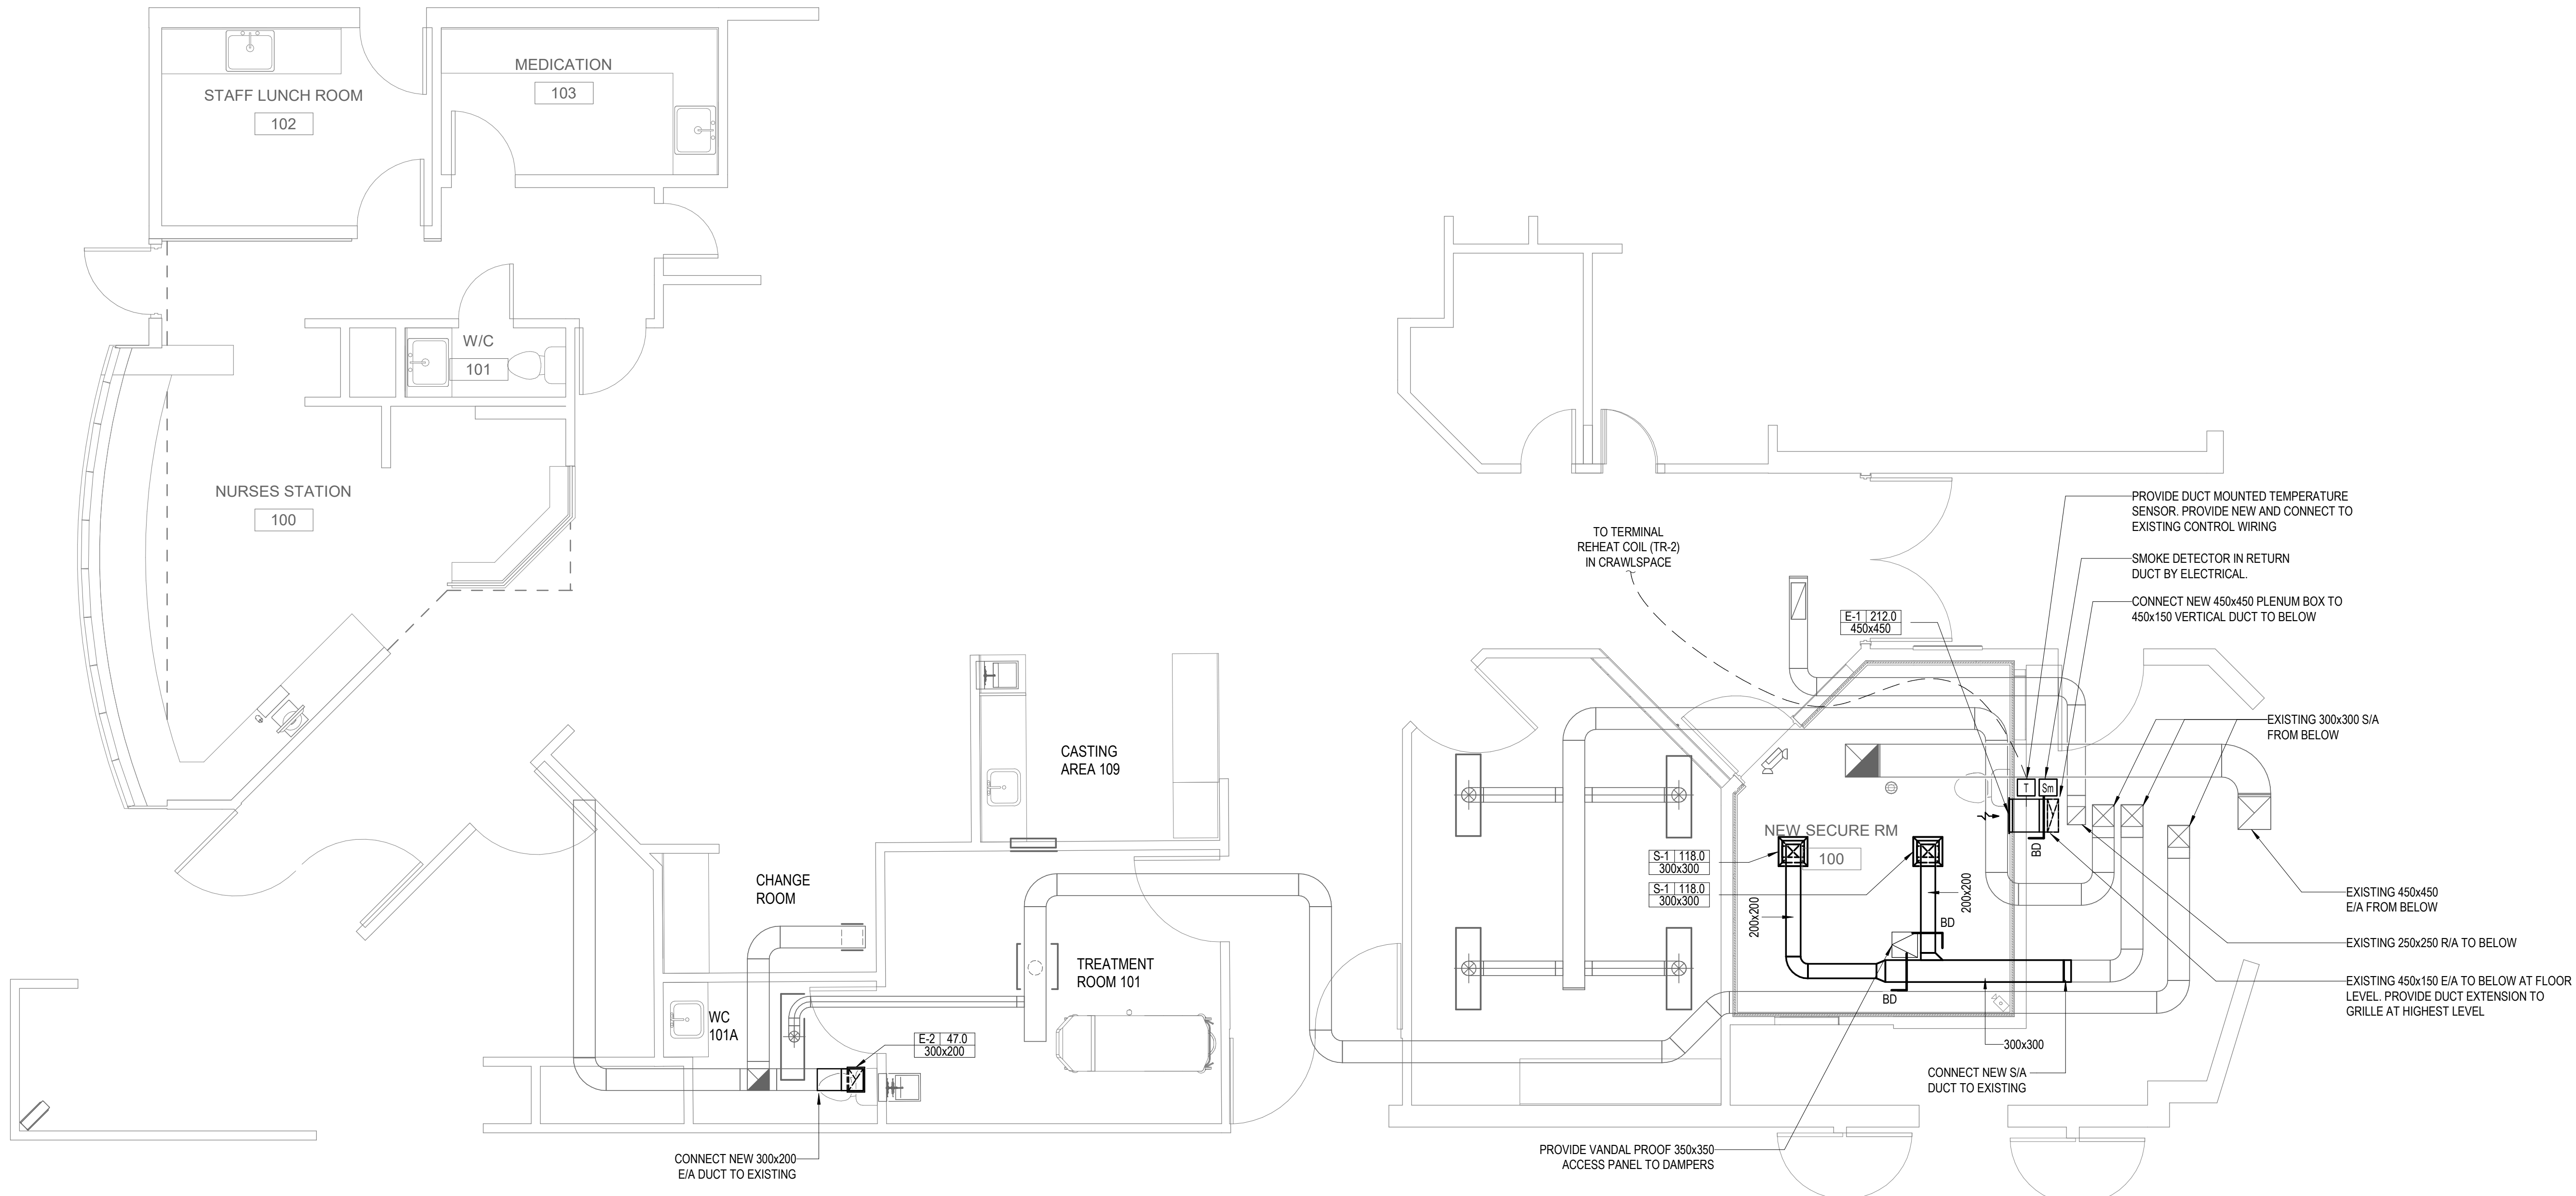


1 MAIN FLOOR HVAC NEW CONSTRUCTION PLAN
1 : 50

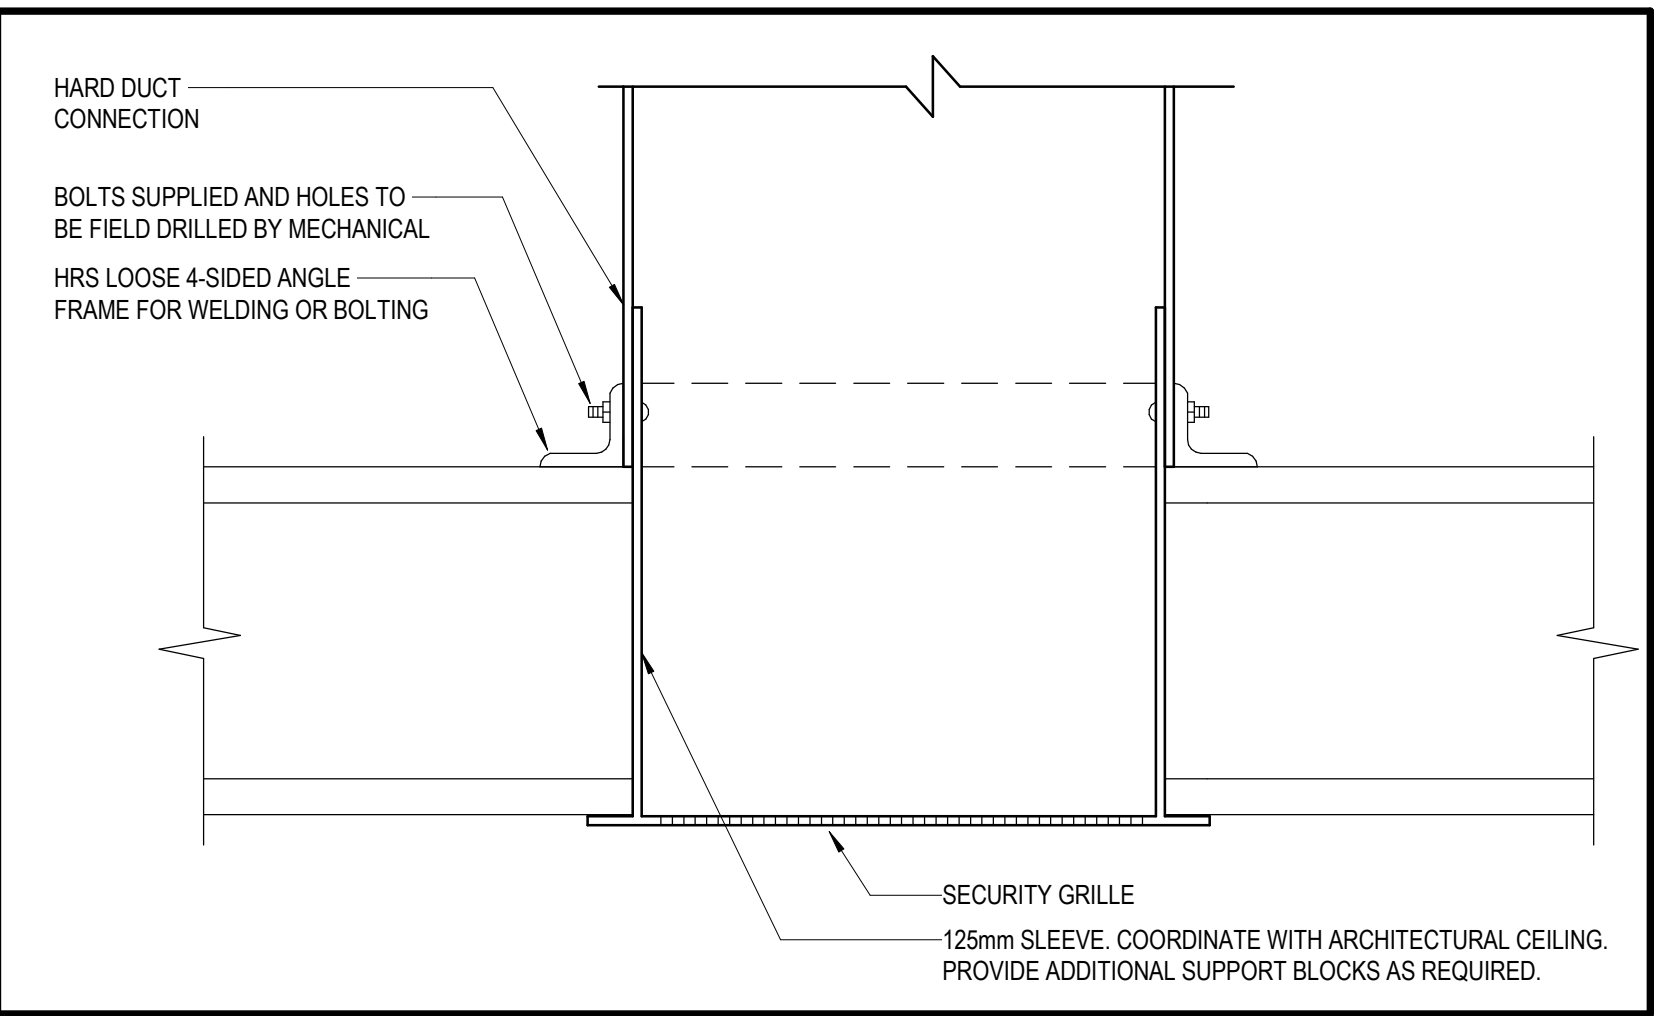

2 CEILING MOUNTED SECURITY GRILLE
NTS

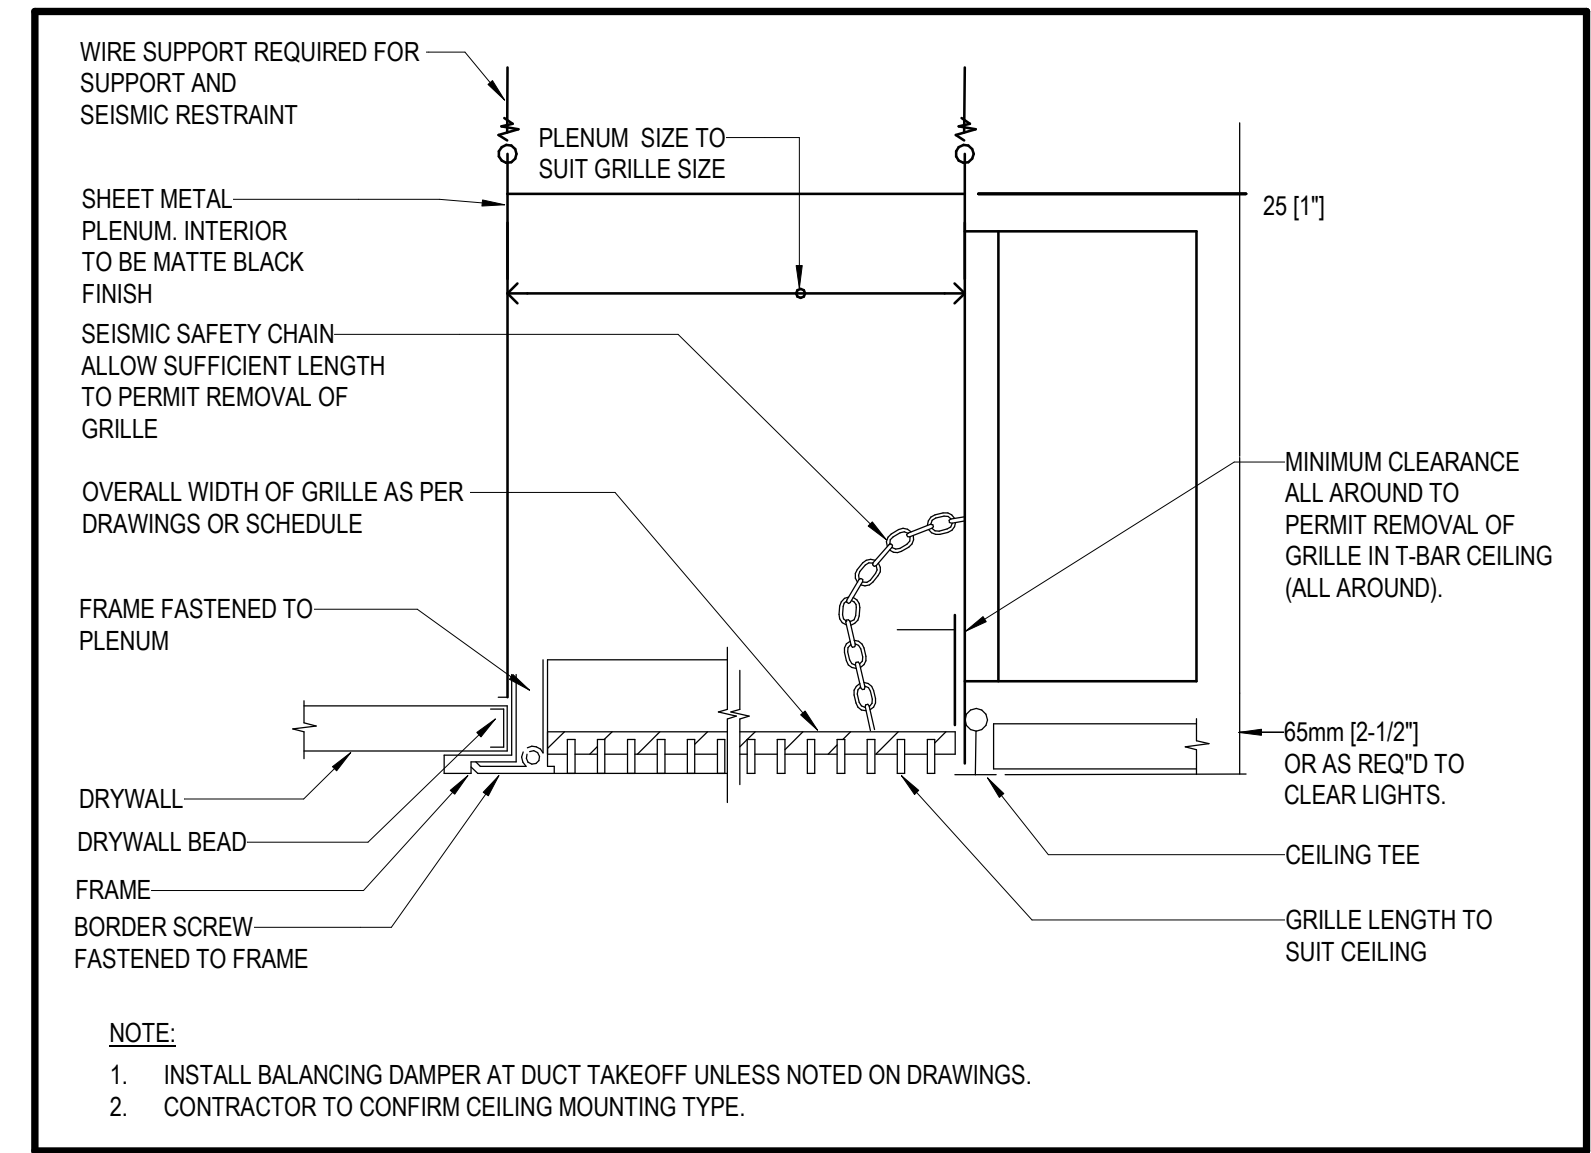

3 WASHROOM EXHAUST GRILLE
NTS

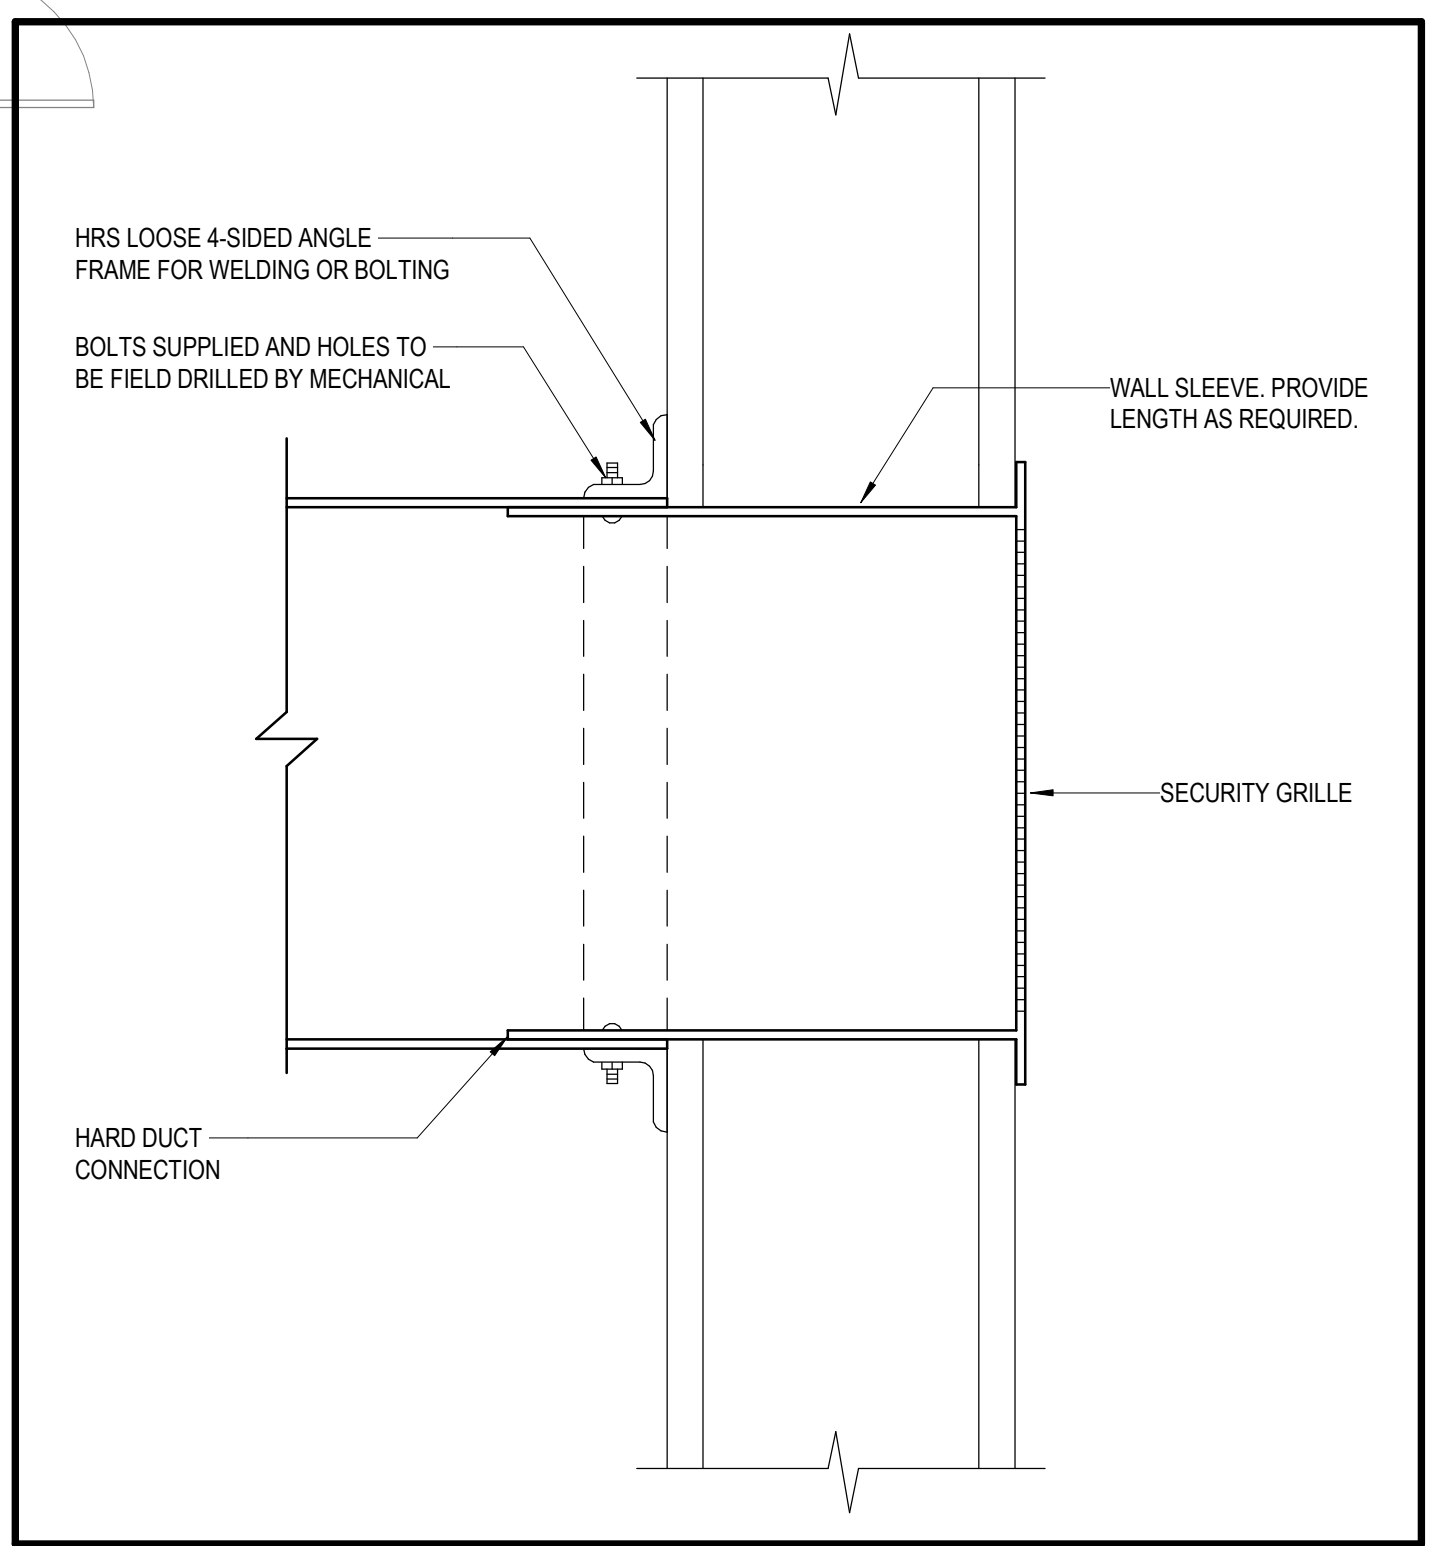

4 SIDEWALL MOUNTED SECURITY GRILLE
NTS

C:\Users\kell\Documents\Documents\6320003\BDH Secure Rm_Mech_2019_0210.dwg (kell) 2020/02/28 14:17:41