


Copyright Reserved

The Contractor shall verify and be responsible for all dimensions. DO NOT scale the drawing - any errors or omissions shall be reported to Stantec without delay.
The Copyrights to all designs and drawings are the property of Stantec. Reproduction or use for any purpose other than that authorized by Stantec is forbidden.

KEY-PLAN

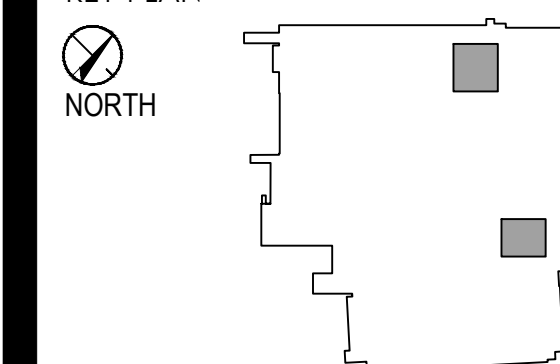


Notes

Revision	By	Appd	YYYY.MM.DD
ISSUED FOR CONSTRUCTION	SJ	SJ	2026.06.09
ISSUED FOR IFT	SJ	SJ	2026.03.20
ISSUED FOR BP	SJ	SJ	2026.02.20
ISSUED FOR PRE-TENDER REVIEW	SJ	SJ	2026.02.20
ISSUED FOR DD	VN	SJ	2026.01.23
RE-ISSUED FOR REVISED SCHEMATIC DESIGN	VN	SJ	2025.11.07
ISSUED FOR REVISED SCHEMATIC DESIGN	VN	SJ	2025.10.24
Issued	By	Appd	YYYY.MM.DD
File Name: N/A	VN	SJ	2025.08.29
	Dwn.	Dsgn.	Chkd.

Permit/Seal

Client/Project Logo

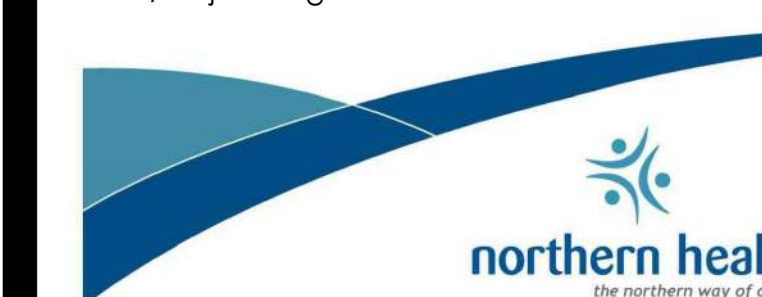

Client/Project


Northern Health

UHN - Lab Histology Ventilation Upgrade

1475 Edmonton St, Prince George, BC V2M 1S2
Title

COVER PAGE

Project No. 115625050	Scale N.T.S.
Revision	Drawing No. E-000

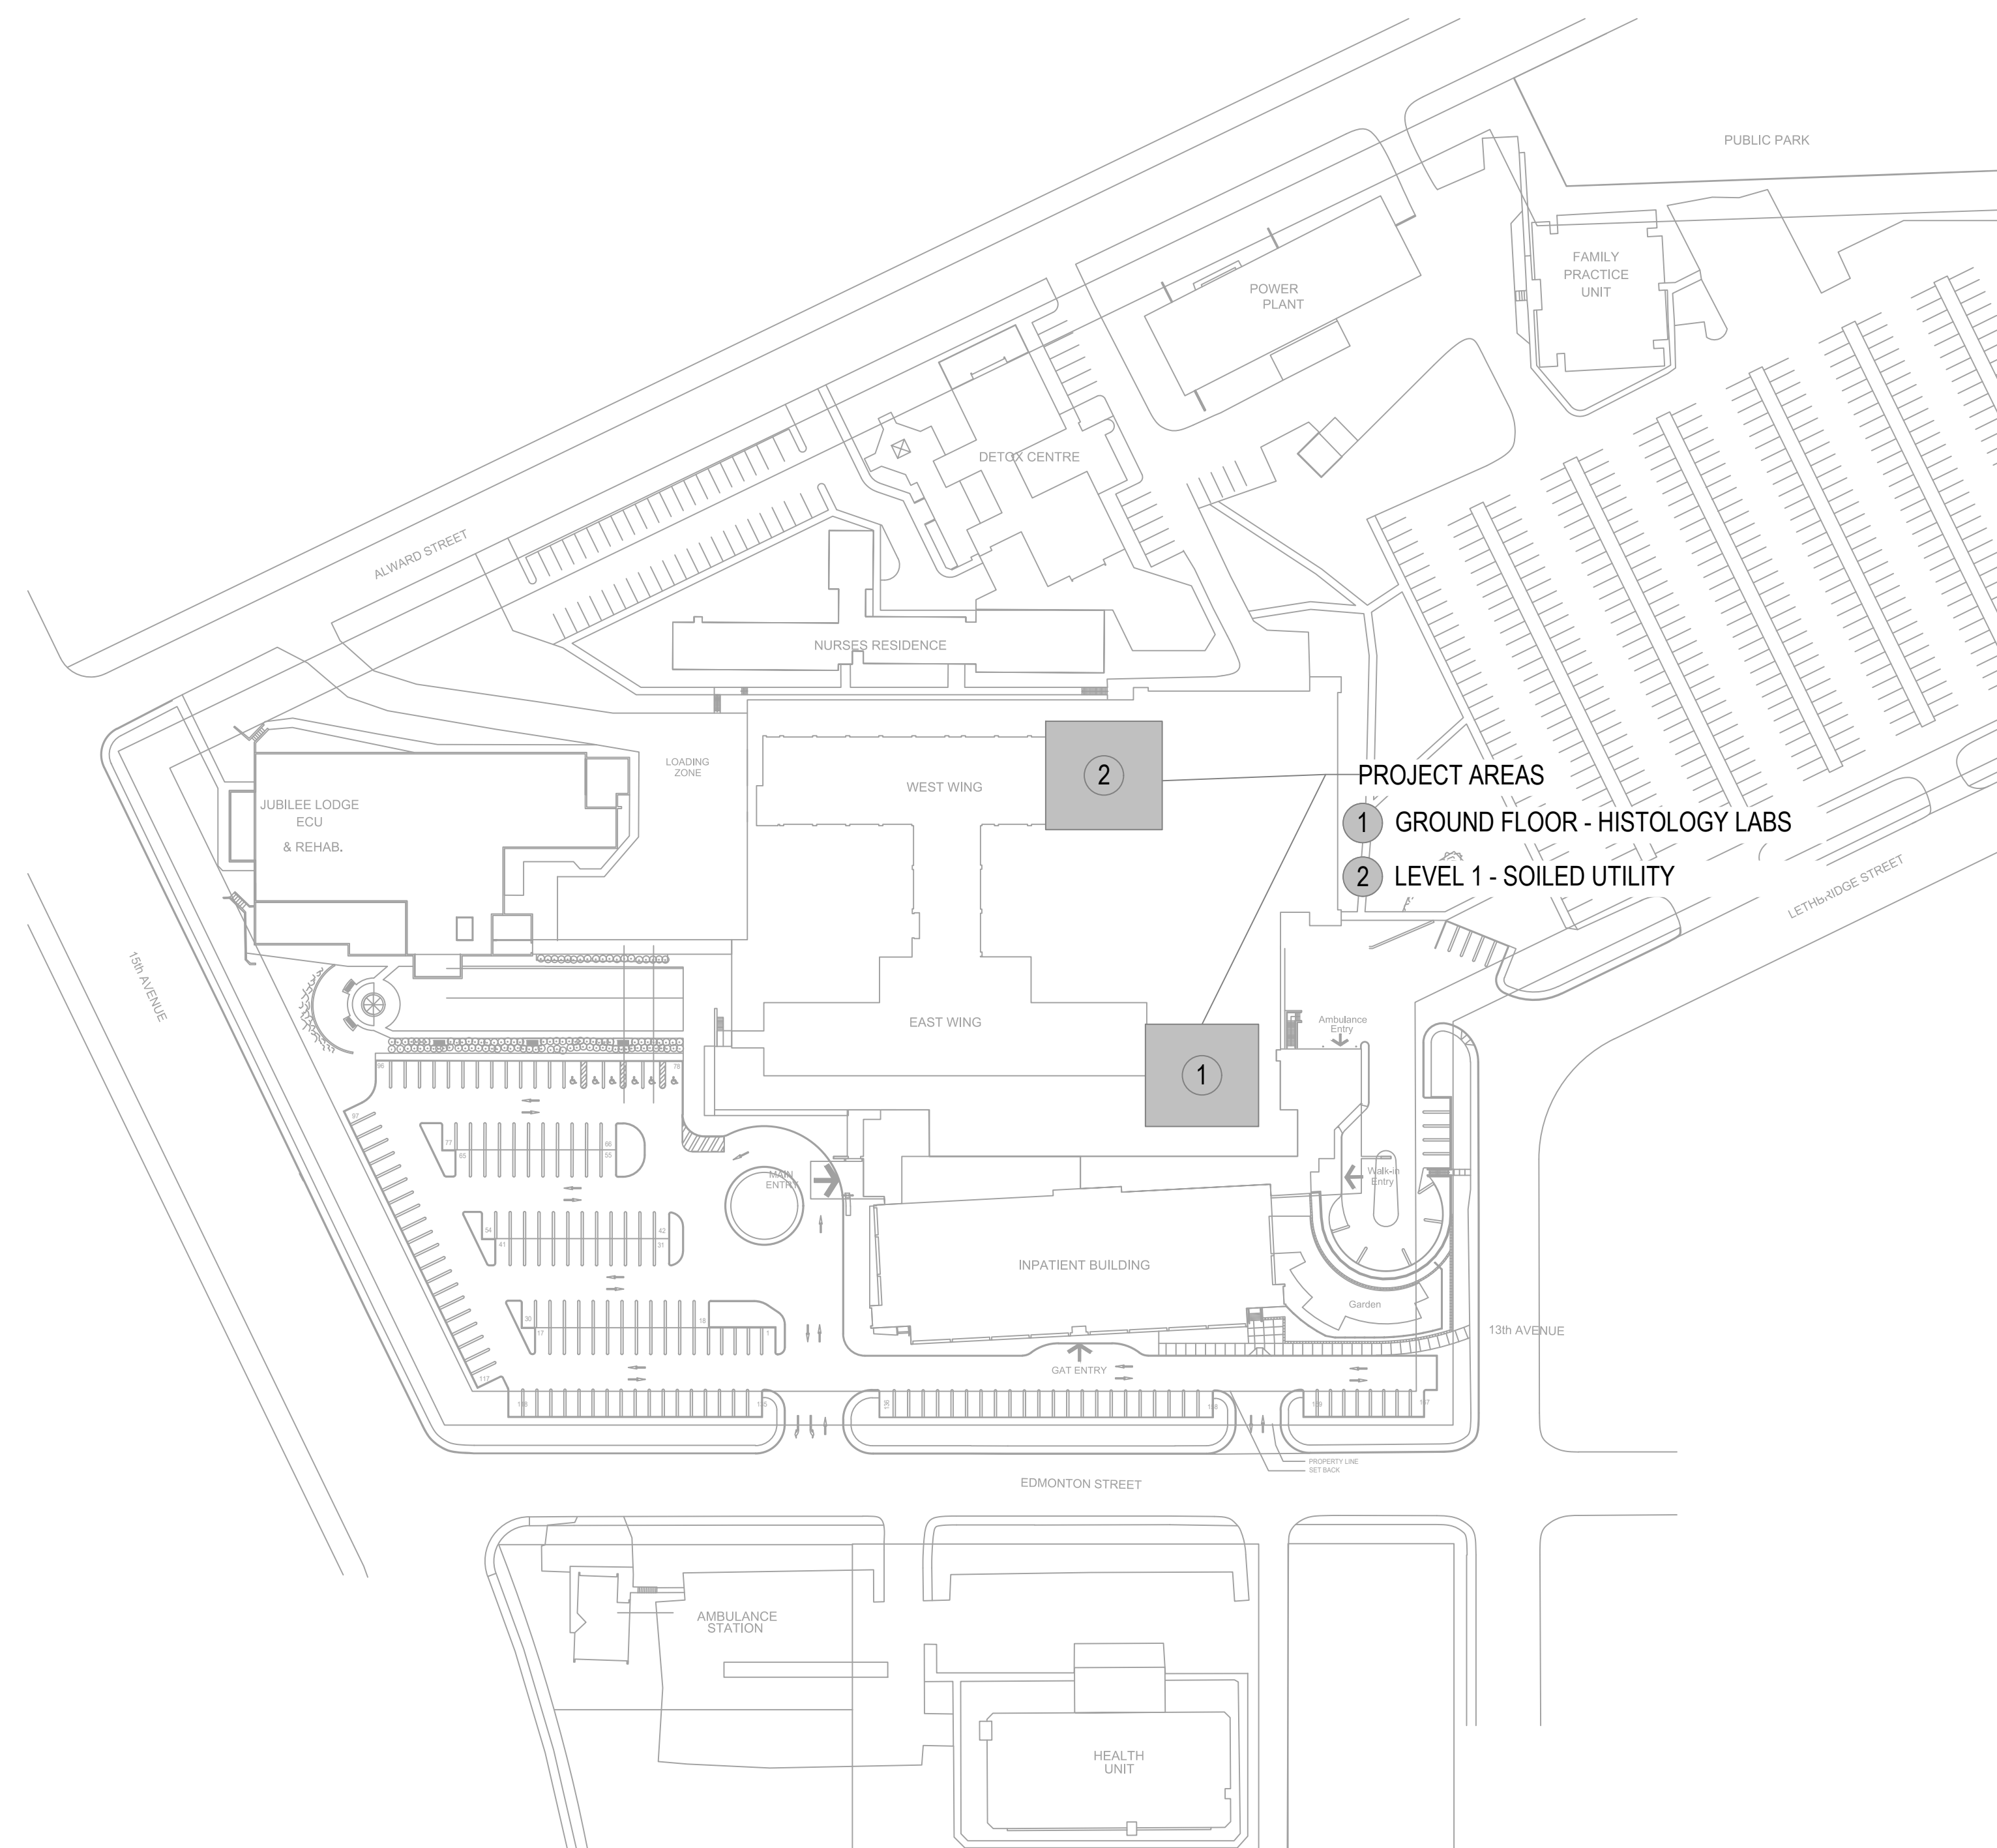

PROJECT AREAS
1 GROUND FLOOR - HISTOLOGY LABS
2 LEVEL 1 - SOILED UTILITY

1 EXISTING SITE PLAN
E000 1 : 1000

ELECTRICAL LEGEND	
	DUPLEX 5-15R RECEPTACLE
	DUPLEX 5-15R RECEPTACLE C/W INTEGRAL GFCI PROTECTION
	DUPLEX 5-20R RECEPTACLE, T-SLOT
	WALL MOUNTED JUNCTION BOX
	MECHANICAL CONNECTION
	POWER PANELBOARD
	WALL MOUNTED TELECOM OUTLET (# DENOTES NUMBER OF CABLES)
	LINE VOLTAGE SWITCH (120V TO 347V)
	MANUAL LINE VOLTAGE SWITCH (120V TO 347V)
EX	EXISTING DEVICE TO REMAIN
RE	REMOVE EXISTING DEVICE
RP	REPLACE EXISTING DEVICE WITH NEW DEVICE
RL	RELOCATE EXISTING DEVICE
ER	EXISTING DEVICE IN RELOCATED POSITION
R	RELOCATED


DRAWING LIST	
E-000	ELECTRICAL SYMBOL & DRAWING LIST
E-101	GROUND FLOOR - HISTOLOGY SCOPE OF WORK PLAN
E-102	LEVEL 1 - SOILED UTILITY ROOM SCOPE OF WORK PLAN
E-103	SINGLE LINE DIAGRAMS & MECHANICAL SCHEDULE
E-111	GROUND FLOOR - HISTOLOGY LIGHTING PLAN
E-200	SINGLE LINE DIAGRAM

N:\000000\p\pdf\2\unamed\project\115625050\dw\working\sheet\1\electrical\01_cad\01_01\sheet\elec\unm\cover - copy 2025.08.29

Copyright Reserved

The Contractor shall verify and be responsible for all dimensions. DO NOT scale the drawing - any errors or omissions shall be reported to Stantec without delay. The Copyrights to all designs and drawings are the property of Stantec. Reproduction or use for any purpose other than that authorized by Stantec is forbidden.

KEY PLAN

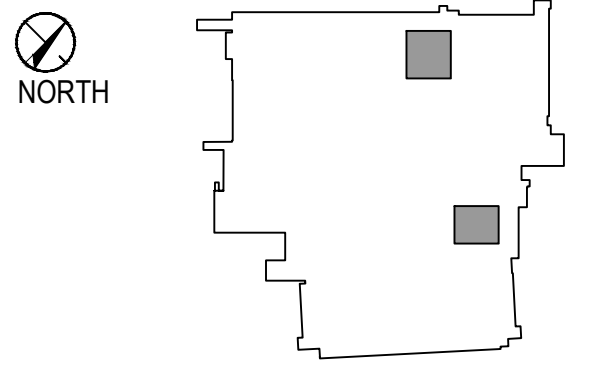


Notes

1	15 KV, multiple conductor shielded & steel armoured back cable 15 x 2 MCM COPPER, 15 KV 20FE insulation, shielded, cable (interlocked steel armor) on unshielded cable.

GENERAL NOTES:
1. THIS SNAPSHOT OF THE RECORD DRAWING IS PROVIDED FOR INFORMATION ONLY. THE CONTRACTOR TO VERIFY ACCURACY OF THE CONTENT ON THE RECORD DRAWING ON SITE AS REQUIRED.
3. EXISTING PANEL ON LEVEL 1 SUPPLYING SOILED UTILITY AREA.

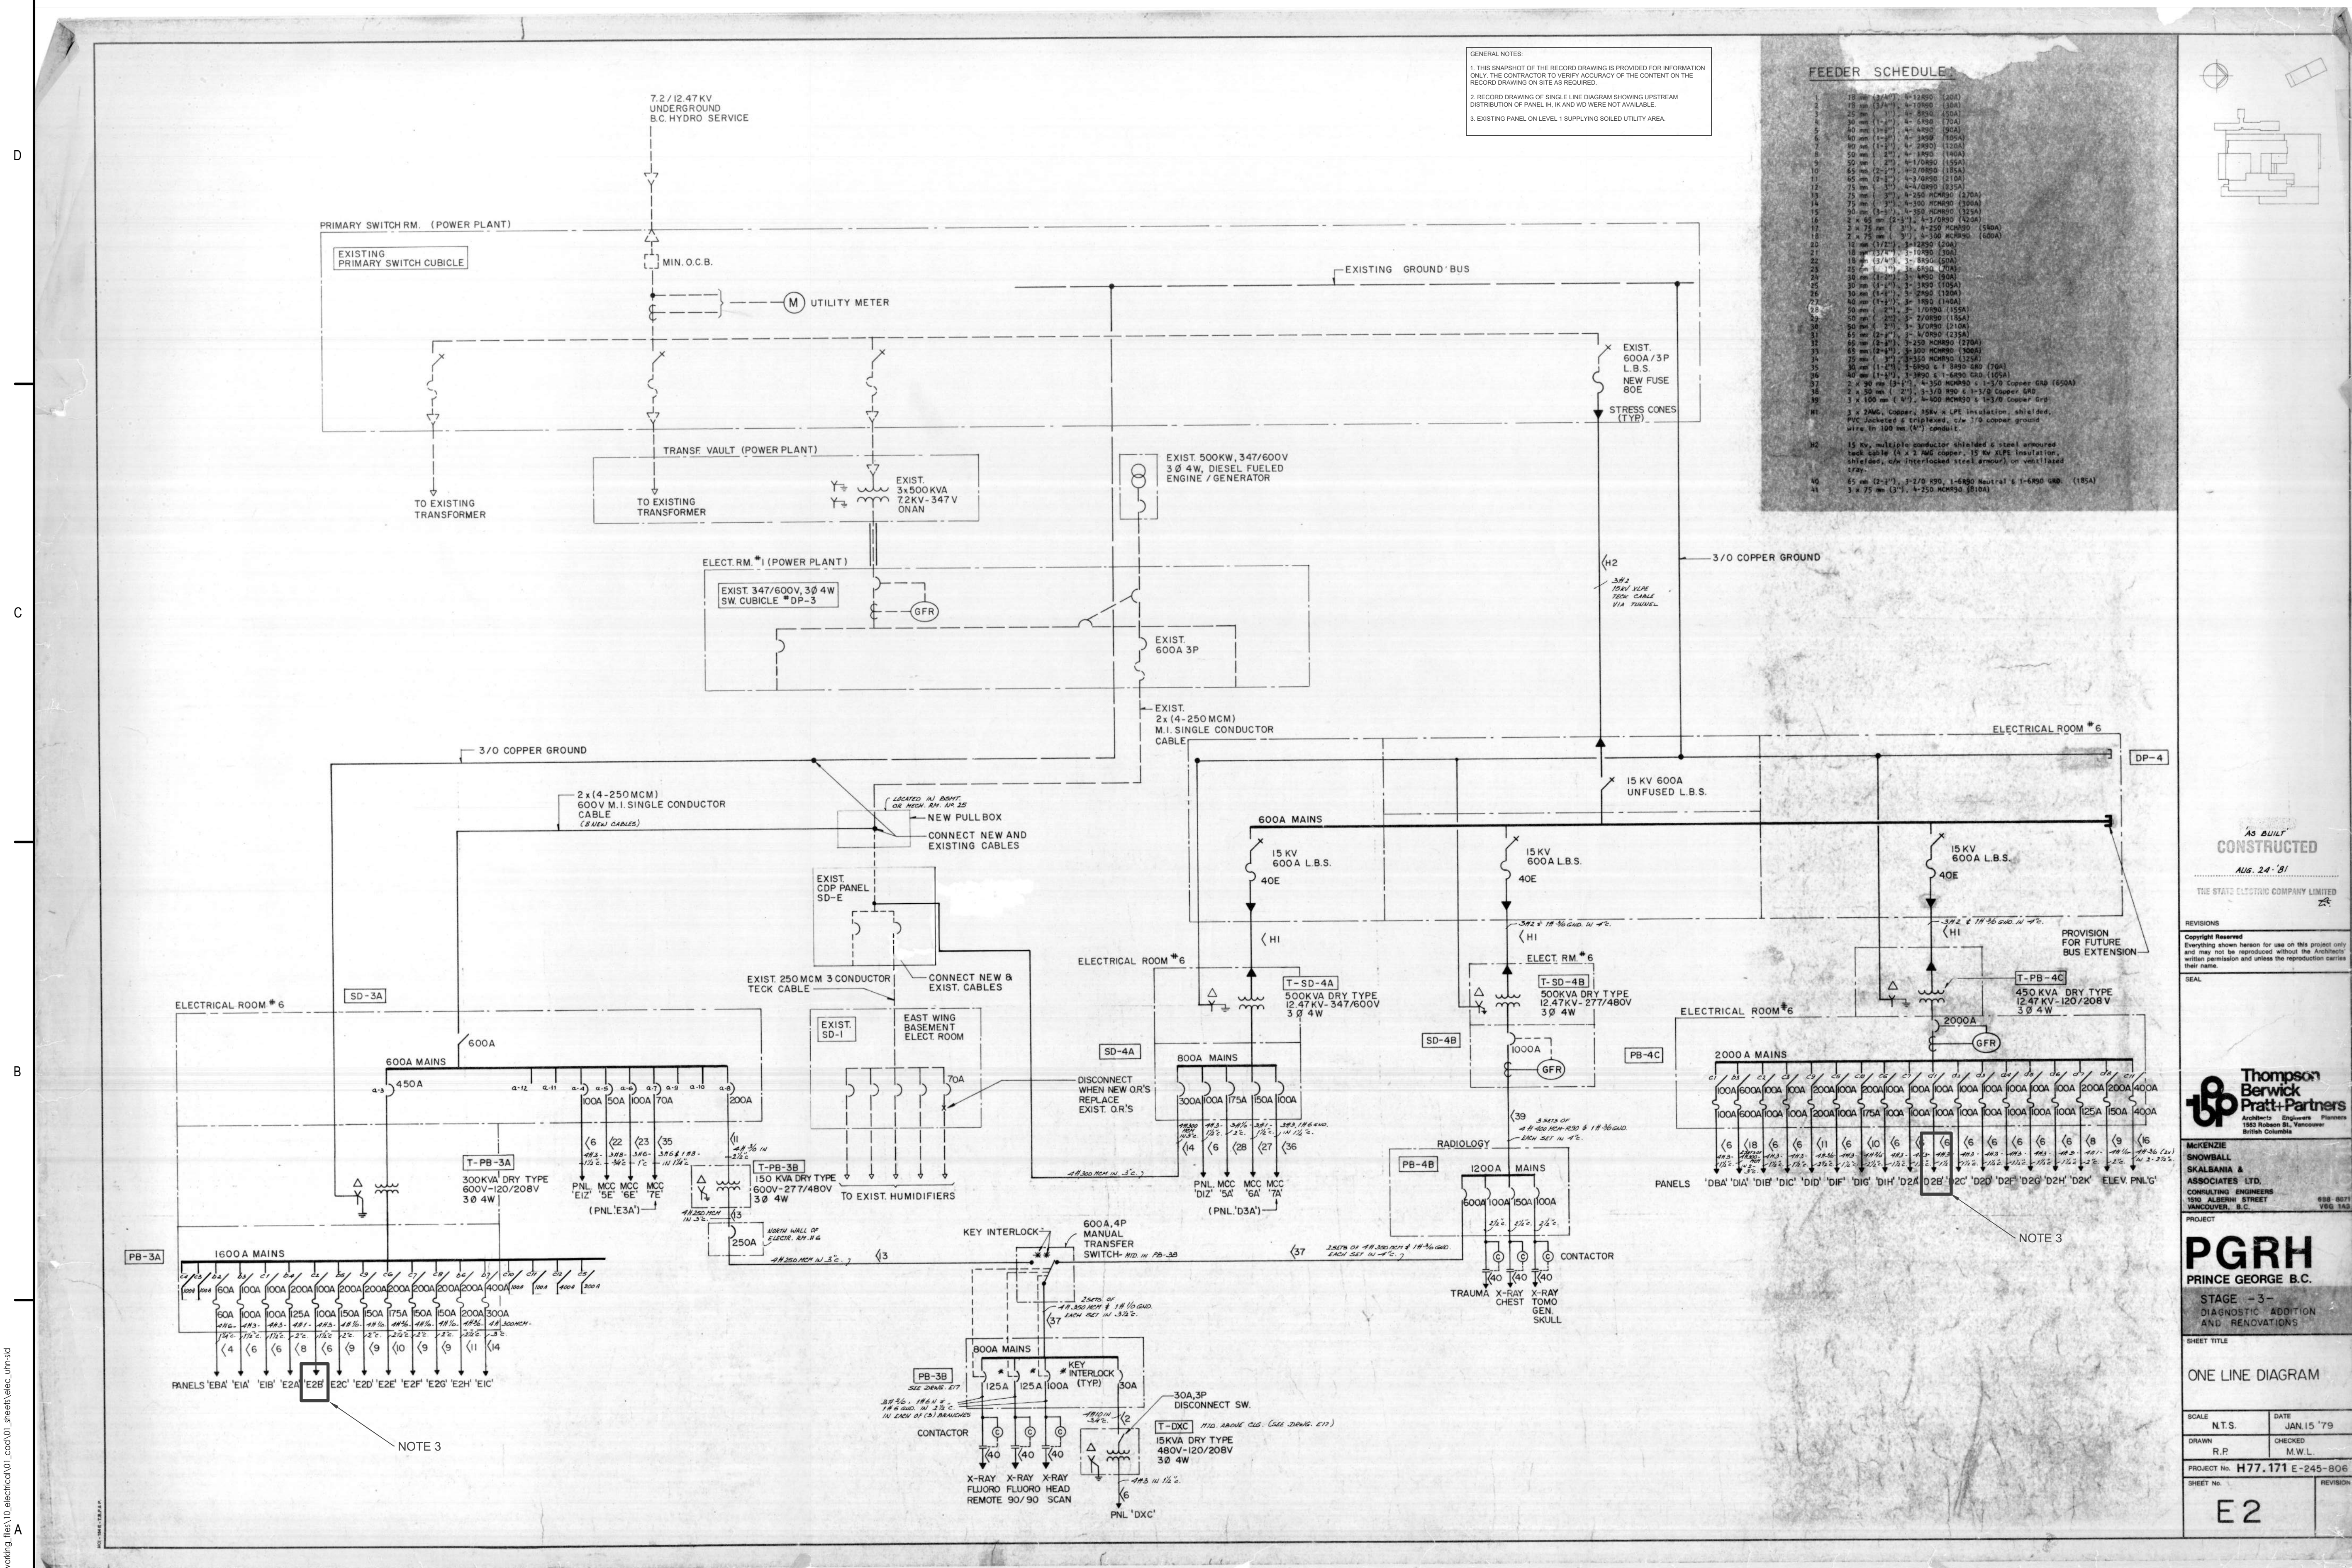

AS BUILT
CONSTRUCTED


Copyright Reserved
Everything shown herein for use on this project only and may not be reproduced without the Architect's written permission and unless the reproduction carries their name.

SEAL

Thompson
Berwick
Pratt-Partners
Architects Engineers Planners
British Columbia

MCKENZIE
SNOWBALL
SKALSBANA &
ASSOCIATES LTD.
CONSULTING ENGINEERS
VANCOUVER, B.C. V6B 1K3

PGRH
PRINCE GEORGE B.C.

STAGE - 3 -
DIAGNOSTIC ADDITION
AND RENOVATIONS

SHEET TITLE
ONE LINE DIAGRAM

SCALE	N.T.S.	DATE	JAN. 15 '79
DRAWN	R.P.	CHECKED	M.W.L.
PROJECT NO.	H77.171 E-245-906		
SHEET NO.	E 2		

Revision	By	Appd	YYYY.MM.DD
ISSUED FOR CONSTRUCTION	SJ	SJ	2026.06.09
ISSUED FOR IFT	SJ	SJ	2026.03.20
ISSUED FOR BP	SJ	SJ	2026.02.20
ISSUED FOR PRE-TENDER REVIEW	SJ	SJ	2026.02.20
ISSUED FOR DD	VN	SJ	2026.01.23
RE-ISSUED FOR REVISED SCHEMATIC DESIGN	VN	SJ	2025.11.07
ISSUED FOR REVISED SCHEMATIC DESIGN	VN	SJ	2025.10.24
Issued	By	Appd	YYYY.MM.DD
File Name: N/A	VN	SJ	2025.08.29
	Dwn.	Dgn.	Chkd.
			YYYY.MM.DD

Permit/Seal



Client/Project

Northern Health

UHN - Lab Histology Ventilation Upgrade

1475 Edmonton St, Prince George, BC V2M 1S2

Title

SINGLE LINE DIAGRAM

Project No. 115625050 Scale N.T.S.

Revision Drawing No. E-200

C:\Users\pgrh\Documents\Projects\115625050\working_files\electrical\01_cad\01_electrical\01_cad\01_electrical.dwg
 2025.08.29 10:25:25 AM
 ORIGINAL SHEET - ARCH.D