


--	--

SHOP DRAWINGS	1. AS PART OF OUR CONSTRUCTION PHASE SERVICES, RJC WILL REVIEW SHOP DRAWINGS PERTAINING TO WORK SHOWN ON RJC'S DRAWINGS BY MEANS OF APPROPRIATE RATIONAL SAMPLING PROCEDURES AND COMMENT ON THE ACCURACY WITH WHICH THE CONTRACTOR PREPARED THE DRAWINGS. 2. REVIEW OF SHOP DRAWINGS IS FOR THE SOLE PURPOSE OF ASCERTAINING CONFORMANCE WITH THE GENERAL DESIGN CONCEPT AND IS NOT AN APPROVAL OF THE DETAILED DESIGN INHERENT IN THE SHOP DRAWINGS. RESPONSIBILITY FOR WHICH SHALL REMAIN WITH THE CONTRACTOR SUBMITTING THEM. SUCH REVIEW SHALL NOT RELIEVE THE CONTRACTOR OF THEIR RESPONSIBILITY FOR ERRORS AND OMISSIONS IN THE SHOP DRAWINGS AND FOR MEETING ALL REQUIREMENTS OF THE CONTRACT DRAWINGS. THE CONTRACTOR IS SOLELY RESPONSIBLE FOR INFORMATION PERTAINING TO THE FABRICATION PROCESS, TECHNIQUES FOR CONSTRUCTION AND INSTALLATION, AND FOR CO-ORDINATION OF THE WORK OF ALL SUB-TRADES. 3. FOR SPECIFIC SHOP DRAWING SUBMITTAL REQUIREMENTS, SEE APPROPRIATE MATERIAL SECTIONS AND THE SPECIFICATIONS. 4. SHOP DRAWINGS SHALL BE COMPLETE AND INCLUDE ANY REQUIRED SEALS FROM A PROFESSIONAL ENGINEER REGISTERED IN THE JURISDICTION WHERE THE PROJECT IS LOCATED PRIOR TO SUBMISSION. 5. ALL SHOP DRAWINGS COMPRISING A REVISED SUBMISSION SHALL INDICATE THE REVISED CONTENT BY MEANS OF CLOUDING OR OTHER SUITABLE MARKINGS. <tr><th>RENOVATIONS</th><td> 1. REVIEW OF EXISTING STRUCTURE CONDITIONS BY RJC IS LIMITED TO ONLY THE STRUCTURAL ELEMENTS IMPACTED BY THE RENOVATION WORK SHOWN ON THE STRUCTURAL DRAWINGS. 2. THE CONTRACT DOCUMENTS ARE BASED ON ASSUMED AS-BUILT DIMENSIONS FOR THE EXISTING BUILDING STRUCTURE AND ASSUMPTIONS IN ACCORDANCE WITH DETAILING AND PLACING PRACTICE. THESE ASSUMPTIONS MAY VARY FROM THE ACTUAL ON-SITE CONDITIONS. THE CONTRACTOR SHALL IMMEDIATELY INFORM THE CONSULTANT OF ANY ACTUAL VARIATIONS FROM THE ASSUMED CONDITIONS. 3. MINOR MODIFICATIONS SUCH AS DIMENSIONAL CHANGES THAT DO NOT IMPACT MEMBER SIZES AND FRAMING LAYOUT, WILL BE REQUIRED TO THE WORK INDICATED ON THESE DRAWINGS TO REFLECT ACTUAL SITE CONDITIONS. THE CONTRACTOR WILL COOPERATE WITH THE CONSULTANT AND RJC IN THIS REGARD. MINOR MODIFICATIONS WILL BECOME THE RESPONSIBILITY OF THE CONTRACTOR AND WILL NOT RESULT IN A CHANGE IN THE CONTRACT PRICE. 4. ENSURE ALL NECESSARY JOB DIMENSIONS ARE TAKEN AND ALL TRADES ARE COORDINATED FOR THE PROPER EXECUTION OF THE WORK. THE CONTRACTOR SHALL ASSUME COMPLETE RESPONSIBILITY FOR THE ACCURACY AND COMPLETENESS OF SUCH DIMENSIONS, AND FOR COORDINATION. 5. PRIOR TO FABRICATION OF ANY STRUCTURAL MEMBERS, THE CONTRACTOR SHALL COMPLETE THIS SITE REVIEW OF CRITICAL "TIE-IN" DIMENSIONS AND CONFIRM ALL DIMENSIONS TO ENSURE PROPER FIT OF NEW WORK TO EXISTING. REPORT ANY DISCREPANCIES TO RJC PRIOR TO STARTING WORK. 6. COMMENCEMENT OF CONSTRUCTION OR ANY PART THEREOF CONSTITUTES ACCEPTANCE OF EXISTING CONDITIONS AND MEANS DIMENSIONS AND ELEVATIONS HAVE BEEN CONSIDERED, VERIFIED AND ARE ACCEPTABLE. 7. ANY OPENINGS THAT ARE NOT SHOWN OR INDICATED ON THE STRUCTURAL DRAWINGS SHALL BE REPORTED TO RJC FOR REVIEW. THESE OPENINGS MAY NOT BE ALLOWED, MAY HAVE TO BE MOVED, OR MAY REQUIRE ADDITIONAL STRUCTURAL WORK AND DETAILING. DO NOT PROCEED WITH THESE OPENINGS WITHOUT WRITTEN PERMISSION FROM RJC. 8. UNLESS NOTED OTHERWISE ON THE STRUCTURAL DRAWINGS, THE CORING OR CUTTING OF OPENINGS AND HOLES SHOWN ON THE STRUCTURAL DRAWINGS THROUGH THE EXISTING STRUCTURE SHALL NOT CUT ANY REINFORCING BARS. THE CONTRACTOR SHALL LOCATE THE POSITION OF EXISTING REINFORCING BARS IN THE VICINITY OF THE HOLES AND SLEEVES TO BE CUT OR CORED, AND THE HOLES AND SLEEVES SHALL BE LOCATED TO AVOID CUTTING OF REINFORCING BARS. WHERE THIS IS NOT POSSIBLE, IT SHALL BE REPORTED TO RJC FOR REVIEW. 9. NEW OPENINGS TO BE CUT THROUGH EXISTING FLOOR SLAB OR WALLS SHALL BE CLEARLY MARKED OUT BY THE CONTRACTOR. THE CONTRACTOR SHALL NOTIFY RJC ONCE THE MARKING OUT HAS BEEN COMPLETED SO RJC CAN REVIEW THE PROPOSED LOCATIONS OF ALL NEW OPENINGS. DO NOT PROCEED WITH CUTTING OF NEW OPENINGS WITHOUT THE APPROVAL OF RJC. 10. UNLESS NOTED OTHERWISE ON THE DRAWINGS NEW STRAIGHT SIDED OPENINGS THROUGH EXISTING SLABS AND WALLS SHALL BE SAWCUT WITH NO OVERCUTS. USE CORED HOLES AT THE CORNERS. JACKHAMMERING SHALL NOT BE PERMITTED. REFER TO THE DETAILS AND PROCEDURES INDICATED ON THE STRUCTURAL DRAWINGS FOR THE NEW OPENINGS. ALTERNATES TO THE ABOVE PROCEDURES MUST BE REVIEWED BY RJC PRIOR TO THE START OF DEMOLITION OR CONSTRUCTION. 11. UNLESS NOTED OTHERWISE AT ALL LOCATIONS WHERE NEW CONCRETE WILL BE IN CONTACT WITH EXISTING CONCRETE SURFACES, THE EXISTING CONCRETE SURFACE IS TO BE COMPLETELY CLEANED AND ROUGHENED BY HYDRODEMOLITION, BUSH HAMMERING, (OR APPROVED EQUAL) TO AN AMPLITUDE OF 6 mm. 12. CONTRACTOR TO ENSURE UNDERGROUND OR IN-SLAB SERVICES ARE NOT DAMAGED THROUGH DEMOLITION, SAWCUTTING, HOLE AUGURING, OR OTHER CONSTRUCTION ACTIVITIES. SEE SPECIFICATION FOR TESTING/LOCATING REQUIREMENTS. 13. THE CONTRACTOR IS RESPONSIBLE FOR SAFETY IN AND ABOUT THE JOB SITE DURING CONSTRUCTION AND THE DESIGN AND ERECTION OF ALL TEMPORARY STRUCTURES, FORMWORK, FALSEWORK, SHORING, BRACING, ETC., REQUIRED TO COMPLETE THE WORK (SUBMIT SHORING DRAWINGS SEALED BY A SPECIALTY STRUCTURAL ENGINEER). 14. DRILL AND SITE MEASURE BOLT HOLES IN EXISTING STRUCTURE PRIOR TO FABRICATING STEEL CONNECTION PLATES. BOLT HOLES MAY HAVE TO BE MOVED FROM WHAT IS SHOWN ON THE DRAWINGS TO AVOID CUTTING EXISTING REINFORCING OR TO AVOID OTHER SITE CONDITIONS. SITE MODIFICATION OF STEEL CONNECTION PLATES WILL NOT BE ACCEPTED WITHOUT THE PRIOR APPROVAL OF RJC. 15. USE ONLY RJC PREAPPROVED OR SPECIFIED PRODUCTS FOR FASTENING TO EXISTING MATERIALS, UNLESS OTHERWISE APPROVED IN WRITING BY RJC. </td></tr>	RENOVATIONS	1. REVIEW OF EXISTING STRUCTURE CONDITIONS BY RJC IS LIMITED TO ONLY THE STRUCTURAL ELEMENTS IMPACTED BY THE RENOVATION WORK SHOWN ON THE STRUCTURAL DRAWINGS. 2. THE CONTRACT DOCUMENTS ARE BASED ON ASSUMED AS-BUILT DIMENSIONS FOR THE EXISTING BUILDING STRUCTURE AND ASSUMPTIONS IN ACCORDANCE WITH DETAILING AND PLACING PRACTICE. THESE ASSUMPTIONS MAY VARY FROM THE ACTUAL ON-SITE CONDITIONS. THE CONTRACTOR SHALL IMMEDIATELY INFORM THE CONSULTANT OF ANY ACTUAL VARIATIONS FROM THE ASSUMED CONDITIONS. 3. MINOR MODIFICATIONS SUCH AS DIMENSIONAL CHANGES THAT DO NOT IMPACT MEMBER SIZES AND FRAMING LAYOUT, WILL BE REQUIRED TO THE WORK INDICATED ON THESE DRAWINGS TO REFLECT ACTUAL SITE CONDITIONS. THE CONTRACTOR WILL COOPERATE WITH THE CONSULTANT AND RJC IN THIS REGARD. MINOR MODIFICATIONS WILL BECOME THE RESPONSIBILITY OF THE CONTRACTOR AND WILL NOT RESULT IN A CHANGE IN THE CONTRACT PRICE. 4. ENSURE ALL NECESSARY JOB DIMENSIONS ARE TAKEN AND ALL TRADES ARE COORDINATED FOR THE PROPER EXECUTION OF THE WORK. THE CONTRACTOR SHALL ASSUME COMPLETE RESPONSIBILITY FOR THE ACCURACY AND COMPLETENESS OF SUCH DIMENSIONS, AND FOR COORDINATION. 5. PRIOR TO FABRICATION OF ANY STRUCTURAL MEMBERS, THE CONTRACTOR SHALL COMPLETE THIS SITE REVIEW OF CRITICAL "TIE-IN" DIMENSIONS AND CONFIRM ALL DIMENSIONS TO ENSURE PROPER FIT OF NEW WORK TO EXISTING. REPORT ANY DISCREPANCIES TO RJC PRIOR TO STARTING WORK. 6. COMMENCEMENT OF CONSTRUCTION OR ANY PART THEREOF CONSTITUTES ACCEPTANCE OF EXISTING CONDITIONS AND MEANS DIMENSIONS AND ELEVATIONS HAVE BEEN CONSIDERED, VERIFIED AND ARE ACCEPTABLE. 7. ANY OPENINGS THAT ARE NOT SHOWN OR INDICATED ON THE STRUCTURAL DRAWINGS SHALL BE REPORTED TO RJC FOR REVIEW. THESE OPENINGS MAY NOT BE ALLOWED, MAY HAVE TO BE MOVED, OR MAY REQUIRE ADDITIONAL STRUCTURAL WORK AND DETAILING. DO NOT PROCEED WITH THESE OPENINGS WITHOUT WRITTEN PERMISSION FROM RJC. 8. UNLESS NOTED OTHERWISE ON THE STRUCTURAL DRAWINGS, THE CORING OR CUTTING OF OPENINGS AND HOLES SHOWN ON THE STRUCTURAL DRAWINGS THROUGH THE EXISTING STRUCTURE SHALL NOT CUT ANY REINFORCING BARS. THE CONTRACTOR SHALL LOCATE THE POSITION OF EXISTING REINFORCING BARS IN THE VICINITY OF THE HOLES AND SLEEVES TO BE CUT OR CORED, AND THE HOLES AND SLEEVES SHALL BE LOCATED TO AVOID CUTTING OF REINFORCING BARS. WHERE THIS IS NOT POSSIBLE, IT SHALL BE REPORTED TO RJC FOR REVIEW. 9. NEW OPENINGS TO BE CUT THROUGH EXISTING FLOOR SLAB OR WALLS SHALL BE CLEARLY MARKED OUT BY THE CONTRACTOR. THE CONTRACTOR SHALL NOTIFY RJC ONCE THE MARKING OUT HAS BEEN COMPLETED SO RJC CAN REVIEW THE PROPOSED LOCATIONS OF ALL NEW OPENINGS. DO NOT PROCEED WITH CUTTING OF NEW OPENINGS WITHOUT THE APPROVAL OF RJC. 10. UNLESS NOTED OTHERWISE ON THE DRAWINGS NEW STRAIGHT SIDED OPENINGS THROUGH EXISTING SLABS AND WALLS SHALL BE SAWCUT WITH NO OVERCUTS. USE CORED HOLES AT THE CORNERS. JACKHAMMERING SHALL NOT BE PERMITTED. REFER TO THE DETAILS AND PROCEDURES INDICATED ON THE STRUCTURAL DRAWINGS FOR THE NEW OPENINGS. ALTERNATES TO THE ABOVE PROCEDURES MUST BE REVIEWED BY RJC PRIOR TO THE START OF DEMOLITION OR CONSTRUCTION. 11. UNLESS NOTED OTHERWISE AT ALL LOCATIONS WHERE NEW CONCRETE WILL BE IN CONTACT WITH EXISTING CONCRETE SURFACES, THE EXISTING CONCRETE SURFACE IS TO BE COMPLETELY CLEANED AND ROUGHENED BY HYDRODEMOLITION, BUSH HAMMERING, (OR APPROVED EQUAL) TO AN AMPLITUDE OF 6 mm. 12. CONTRACTOR TO ENSURE UNDERGROUND OR IN-SLAB SERVICES ARE NOT DAMAGED THROUGH DEMOLITION, SAWCUTTING, HOLE AUGURING, OR OTHER CONSTRUCTION ACTIVITIES. SEE SPECIFICATION FOR TESTING/LOCATING REQUIREMENTS. 13. THE CONTRACTOR IS RESPONSIBLE FOR SAFETY IN AND ABOUT THE JOB SITE DURING CONSTRUCTION AND THE DESIGN AND ERECTION OF ALL TEMPORARY STRUCTURES, FORMWORK, FALSEWORK, SHORING, BRACING, ETC., REQUIRED TO COMPLETE THE WORK (SUBMIT SHORING DRAWINGS SEALED BY A SPECIALTY STRUCTURAL ENGINEER). 14. DRILL AND SITE MEASURE BOLT HOLES IN EXISTING STRUCTURE PRIOR TO FABRICATING STEEL CONNECTION PLATES. BOLT HOLES MAY HAVE TO BE MOVED FROM WHAT IS SHOWN ON THE DRAWINGS TO AVOID CUTTING EXISTING REINFORCING OR TO AVOID OTHER SITE CONDITIONS. SITE MODIFICATION OF STEEL CONNECTION PLATES WILL NOT BE ACCEPTED WITHOUT THE PRIOR APPROVAL OF RJC. 15. USE ONLY RJC PREAPPROVED OR SPECIFIED PRODUCTS FOR FASTENING TO EXISTING MATERIALS, UNLESS OTHERWISE APPROVED IN WRITING BY RJC.
RENOVATIONS	1. REVIEW OF EXISTING STRUCTURE CONDITIONS BY RJC IS LIMITED TO ONLY THE STRUCTURAL ELEMENTS IMPACTED BY THE RENOVATION WORK SHOWN ON THE STRUCTURAL DRAWINGS. 2. THE CONTRACT DOCUMENTS ARE BASED ON ASSUMED AS-BUILT DIMENSIONS FOR THE EXISTING BUILDING STRUCTURE AND ASSUMPTIONS IN ACCORDANCE WITH DETAILING AND PLACING PRACTICE. THESE ASSUMPTIONS MAY VARY FROM THE ACTUAL ON-SITE CONDITIONS. THE CONTRACTOR SHALL IMMEDIATELY INFORM THE CONSULTANT OF ANY ACTUAL VARIATIONS FROM THE ASSUMED CONDITIONS. 3. MINOR MODIFICATIONS SUCH AS DIMENSIONAL CHANGES THAT DO NOT IMPACT MEMBER SIZES AND FRAMING LAYOUT, WILL BE REQUIRED TO THE WORK INDICATED ON THESE DRAWINGS TO REFLECT ACTUAL SITE CONDITIONS. THE CONTRACTOR WILL COOPERATE WITH THE CONSULTANT AND RJC IN THIS REGARD. MINOR MODIFICATIONS WILL BECOME THE RESPONSIBILITY OF THE CONTRACTOR AND WILL NOT RESULT IN A CHANGE IN THE CONTRACT PRICE. 4. ENSURE ALL NECESSARY JOB DIMENSIONS ARE TAKEN AND ALL TRADES ARE COORDINATED FOR THE PROPER EXECUTION OF THE WORK. THE CONTRACTOR SHALL ASSUME COMPLETE RESPONSIBILITY FOR THE ACCURACY AND COMPLETENESS OF SUCH DIMENSIONS, AND FOR COORDINATION. 5. PRIOR TO FABRICATION OF ANY STRUCTURAL MEMBERS, THE CONTRACTOR SHALL COMPLETE THIS SITE REVIEW OF CRITICAL "TIE-IN" DIMENSIONS AND CONFIRM ALL DIMENSIONS TO ENSURE PROPER FIT OF NEW WORK TO EXISTING. REPORT ANY DISCREPANCIES TO RJC PRIOR TO STARTING WORK. 6. COMMENCEMENT OF CONSTRUCTION OR ANY PART THEREOF CONSTITUTES ACCEPTANCE OF EXISTING CONDITIONS AND MEANS DIMENSIONS AND ELEVATIONS HAVE BEEN CONSIDERED, VERIFIED AND ARE ACCEPTABLE. 7. ANY OPENINGS THAT ARE NOT SHOWN OR INDICATED ON THE STRUCTURAL DRAWINGS SHALL BE REPORTED TO RJC FOR REVIEW. THESE OPENINGS MAY NOT BE ALLOWED, MAY HAVE TO BE MOVED, OR MAY REQUIRE ADDITIONAL STRUCTURAL WORK AND DETAILING. DO NOT PROCEED WITH THESE OPENINGS WITHOUT WRITTEN PERMISSION FROM RJC. 8. UNLESS NOTED OTHERWISE ON THE STRUCTURAL DRAWINGS, THE CORING OR CUTTING OF OPENINGS AND HOLES SHOWN ON THE STRUCTURAL DRAWINGS THROUGH THE EXISTING STRUCTURE SHALL NOT CUT ANY REINFORCING BARS. THE CONTRACTOR SHALL LOCATE THE POSITION OF EXISTING REINFORCING BARS IN THE VICINITY OF THE HOLES AND SLEEVES TO BE CUT OR CORED, AND THE HOLES AND SLEEVES SHALL BE LOCATED TO AVOID CUTTING OF REINFORCING BARS. WHERE THIS IS NOT POSSIBLE, IT SHALL BE REPORTED TO RJC FOR REVIEW. 9. NEW OPENINGS TO BE CUT THROUGH EXISTING FLOOR SLAB OR WALLS SHALL BE CLEARLY MARKED OUT BY THE CONTRACTOR. THE CONTRACTOR SHALL NOTIFY RJC ONCE THE MARKING OUT HAS BEEN COMPLETED SO RJC CAN REVIEW THE PROPOSED LOCATIONS OF ALL NEW OPENINGS. DO NOT PROCEED WITH CUTTING OF NEW OPENINGS WITHOUT THE APPROVAL OF RJC. 10. UNLESS NOTED OTHERWISE ON THE DRAWINGS NEW STRAIGHT SIDED OPENINGS THROUGH EXISTING SLABS AND WALLS SHALL BE SAWCUT WITH NO OVERCUTS. USE CORED HOLES AT THE CORNERS. JACKHAMMERING SHALL NOT BE PERMITTED. REFER TO THE DETAILS AND PROCEDURES INDICATED ON THE STRUCTURAL DRAWINGS FOR THE NEW OPENINGS. ALTERNATES TO THE ABOVE PROCEDURES MUST BE REVIEWED BY RJC PRIOR TO THE START OF DEMOLITION OR CONSTRUCTION. 11. UNLESS NOTED OTHERWISE AT ALL LOCATIONS WHERE NEW CONCRETE WILL BE IN CONTACT WITH EXISTING CONCRETE SURFACES, THE EXISTING CONCRETE SURFACE IS TO BE COMPLETELY CLEANED AND ROUGHENED BY HYDRODEMOLITION, BUSH HAMMERING, (OR APPROVED EQUAL) TO AN AMPLITUDE OF 6 mm. 12. CONTRACTOR TO ENSURE UNDERGROUND OR IN-SLAB SERVICES ARE NOT DAMAGED THROUGH DEMOLITION, SAWCUTTING, HOLE AUGURING, OR OTHER CONSTRUCTION ACTIVITIES. SEE SPECIFICATION FOR TESTING/LOCATING REQUIREMENTS. 13. THE CONTRACTOR IS RESPONSIBLE FOR SAFETY IN AND ABOUT THE JOB SITE DURING CONSTRUCTION AND THE DESIGN AND ERECTION OF ALL TEMPORARY STRUCTURES, FORMWORK, FALSEWORK, SHORING, BRACING, ETC., REQUIRED TO COMPLETE THE WORK (SUBMIT SHORING DRAWINGS SEALED BY A SPECIALTY STRUCTURAL ENGINEER). 14. DRILL AND SITE MEASURE BOLT HOLES IN EXISTING STRUCTURE PRIOR TO FABRICATING STEEL CONNECTION PLATES. BOLT HOLES MAY HAVE TO BE MOVED FROM WHAT IS SHOWN ON THE DRAWINGS TO AVOID CUTTING EXISTING REINFORCING OR TO AVOID OTHER SITE CONDITIONS. SITE MODIFICATION OF STEEL CONNECTION PLATES WILL NOT BE ACCEPTED WITHOUT THE PRIOR APPROVAL OF RJC. 15. USE ONLY RJC PREAPPROVED OR SPECIFIED PRODUCTS FOR FASTENING TO EXISTING MATERIALS, UNLESS OTHERWISE APPROVED IN WRITING BY RJC.		


ABBREVIATIONS	AF ----- FACTORED AXIAL FORCE ALT. ----- ALTERNATE ARCH. ----- ARCHITECTURAL B.E.W. ----- BOTTOM EACH WAY B.L.W. ----- BOTTOM LONG WAY BM. ----- BEAM BOT. ----- BOTTOM B.S.W. ----- BOTTOM SHORT WAY B.W. ----- BOTH WAYS CF ----- FACTORED AXIAL COMPRESSION FORCE CL. ----- CENTER LINE CLR. ----- CLEAR COL. ----- COLUMN CONC. ----- CONCRETE CONT. ----- CONTINUOUS CTRS. ----- CENTERS C/W ----- COMPLETE WITH DET. ----- DETAIL D.L. ----- DEAD LOAD D.O. ----- DO OVER - (DITTO) DP. ----- DEEP (E.G. DEPTH OF BEAM) D.T.S. ----- DEPTH TO SUIT DWG. ----- DRAWING EA. ----- EACH E.E. ----- EACH END E.F. ----- EACH FACE ELEC. ----- ELECTRICAL EQ. ----- EQUAL E.S. ----- EACH SIDE E.W. ----- EACH WAY EXIST. ----- EXISTING GA. ----- GAUGE GALV. ----- GALVANIZED G.L. ----- GRID LINE H. HORIZ. ----- HORIZONTAL H.1.E. ----- HOOK ONE END H.2.E. ----- HOOK TWO ENDS H&V ----- HORIZONTAL AND VERTICAL H.D.G. ----- HOT-DIP GALVANIZED Hf ----- FACTORED HORIZONTAL FORCE HT. ----- HEIGHT JT. ----- JOINT LG. ----- LONG L.L. ----- LIVE LOAD L.L.H. ----- LONG LEG HORIZONTAL L.L.V. ----- LONG LEG VERTICAL L.S.H. ----- LONG SIDE HORIZONTAL L.S.V. ----- LONG SIDE VERTICAL L.T.S. ----- LENGTH TO SUIT L.V. ----- LENGTH VARIES L.W. ----- LONG WAY MANUF. ----- MANUFACTURED MAX. ----- MAXIMUM MECH. ----- MECHANICAL Mf ----- FACTORED MOMENT Mfx ----- STRONG AXIS BENDING MOMENT Mfy ----- WEAK AXIS BENDING MOMENT MIN. ----- MINIMUM Mtf ----- FACTORED TORSION N.F. ----- NEAR FACE N.I.C. ----- NOT IN CONTRACT N.S. ----- NEAR SIDE N.T.S. ----- NOT TO SCALE O.C. ----- ON CENTER O.C ----- ON CENTER O.F. ----- OUTSIDE FACE OPP. ----- OPPOSITE O.W.S.J. ----- OPEN WEB STEEL JOIST PL ----- FACTORED POINT LOAD REQD. ----- REQUIRED RTN. ----- RETURN R/W ----- REINFORCED WITH S.D.L. ----- SUPERIMPOSED DEAD LOAD SIM. ----- SIMILAR SLS ----- SERVICEABILITY LIMIT STATE S.O.G. ----- SLAB ON GRADE SPEC. ----- SPECIFICATIONS S.S. ----- STAINLESS STEEL S.S.T. ----- SIMPSON STRONG-TIE ST. ----- STAGGER STAG. ----- STAGGER STIR. ----- STIRRUP STL. ----- STEEL S.W. ----- SHORT WAY SYM. ----- SYMMETRICAL T&B ----- TOP AND BOTTOM Tf ----- FACTORED AXIAL TENSION FORCE THK. ----- THICK THRU ----- THROUGH T.O. ----- TOP OF TR. ----- TRANSFER TP. ----- TYPICAL ULS ----- ULTIMATE LIMIT STATE UNL. O. ----- UNLESS NOTED OTHERWISE US ----- UNDERSIDE V. VERT. ----- VERTICAL Vf ----- FACTORED SHEAR FORCE Wf ----- WITH W.P. ----- WORK POINT WT. ----- WEIGHT
---------------	--

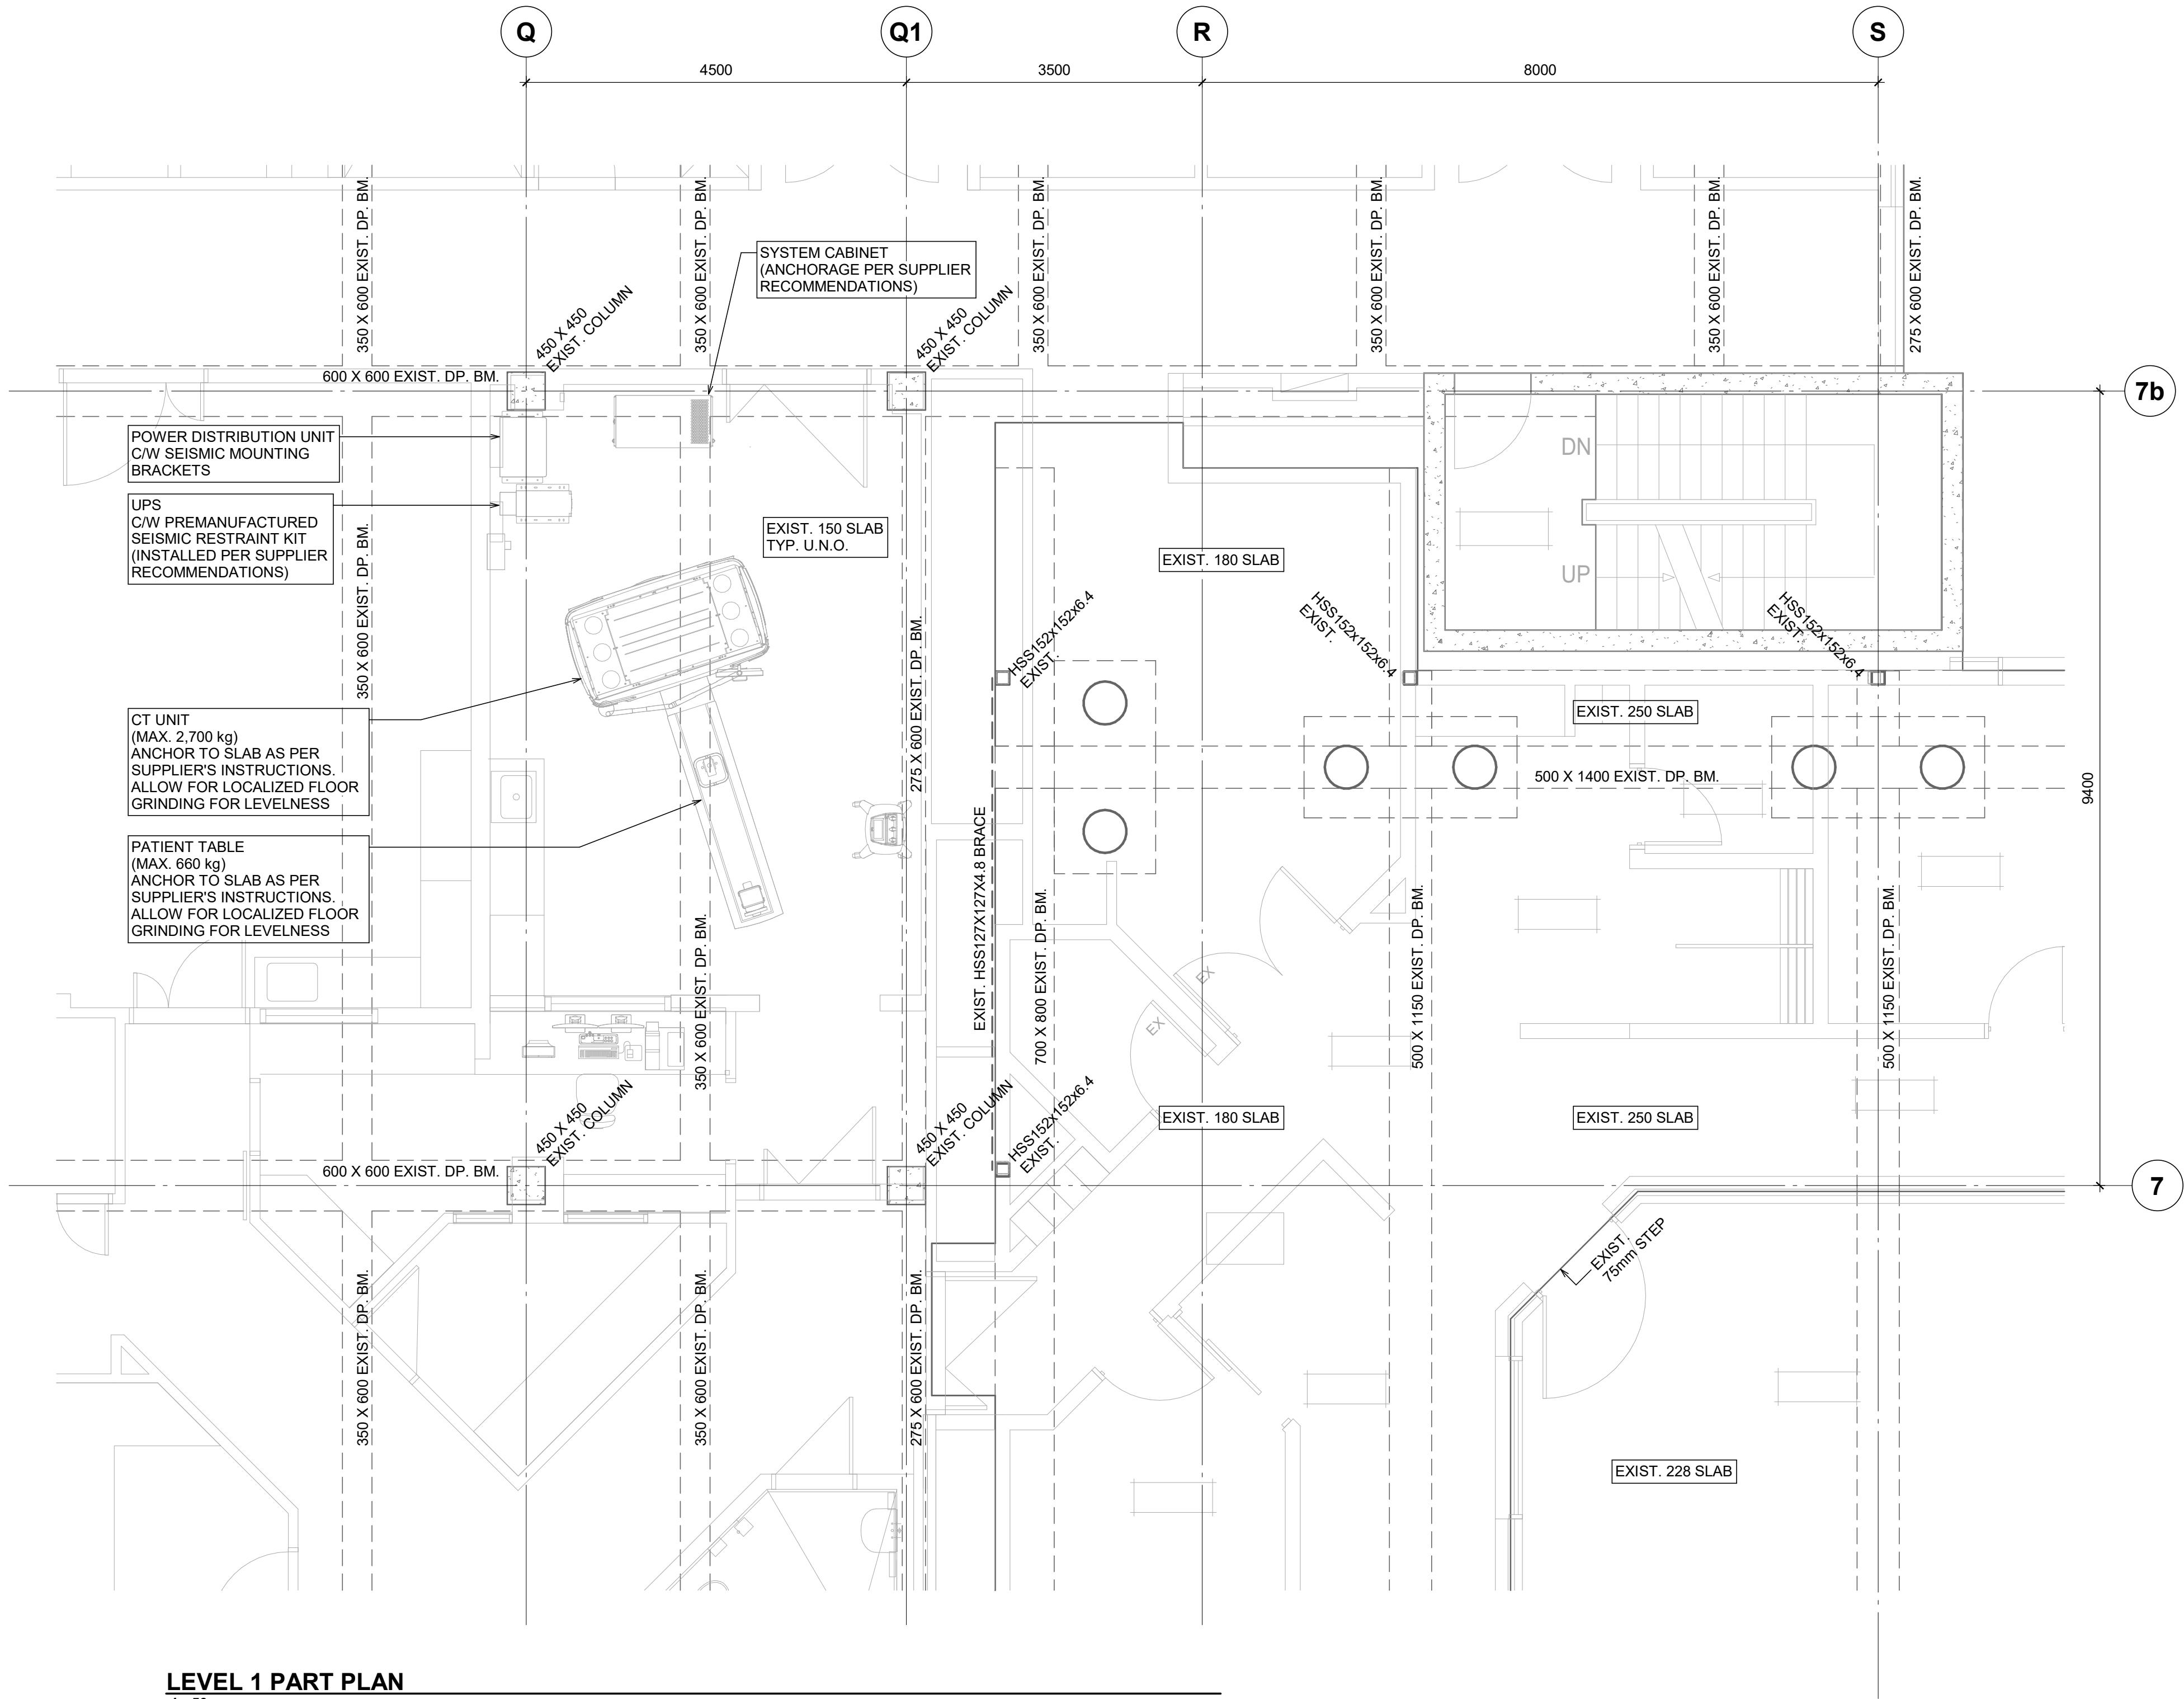

5	2026, JUL. 31	ISSUED FOR TENDER
4	2026, JUL. 24	ISSUED FOR BUILDING PERMIT
3	2026, JUL. 03	ISSUED FOR 90%
2	2026, FEB. 10	ISSUED FOR 60%
1	2026, JAN. 16	ISSUED FOR 30%
#	Date	Description

drawing notes


- All drawings, plans, models, designs, specifications and other documents prepared by Read Jones Christoffersen Ltd. ("RJC") and used in connection with this project are instruments of service for the work shown in them (the "Work") and as such are and remain the property of RJC whether the Work is executed or not, and RJC reserves the copyright in them and in the Work executed from them, and they shall not be used for any other work or project.
- These drawings are "design drawings" only. They may not be suitable for use as shop drawings. Use of these drawings as base drawings for "shop drawings" is not permitted unless written permission containing certain conditions and limitations is obtained from RJC. The work "as constructed" may vary from what is shown on these drawings.
- Use of these drawings is limited to that identified in the Issued/Revision column. Do not construct from these drawings unless marked "Issued for Construction" by RJC in the Issued/Revision column, and then only for the parts noted. The drawings shall not be used for "pricing" / "costing" or "tender" unless so indicated in the Issued/Revisions column. "Pricing" or "Costing" drawings are not complete and any prices based on such drawings must allow for this.

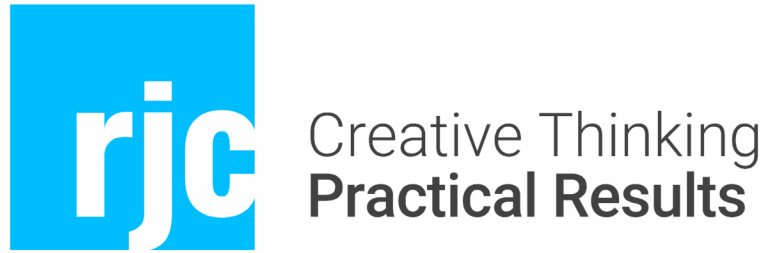

Read Jones Christoffersen Ltd.
Engineers
rjc.ca


1285 West Broadway, Suite 300
Vancouver, BC V6H 3X8 Canada
tel 604-738-0048

BC-1372
UHN - DI CT 64 REPLACEMENT
1475 EDMONTON ST
PRINCE GEORGE, BC- V2M
1S2

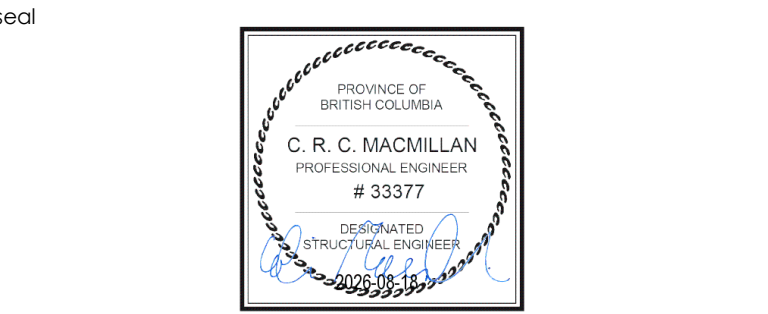

EGBC Permit to Practice No. 1002503
rjc project number KEL.037635.0029
sheet title LEVEL 1 FLOOR PART PLAN

date	JULY 2026	sheet number	S200
scale	1 : 50	designed by	CRM
drawn by	JAB	rev no.	5

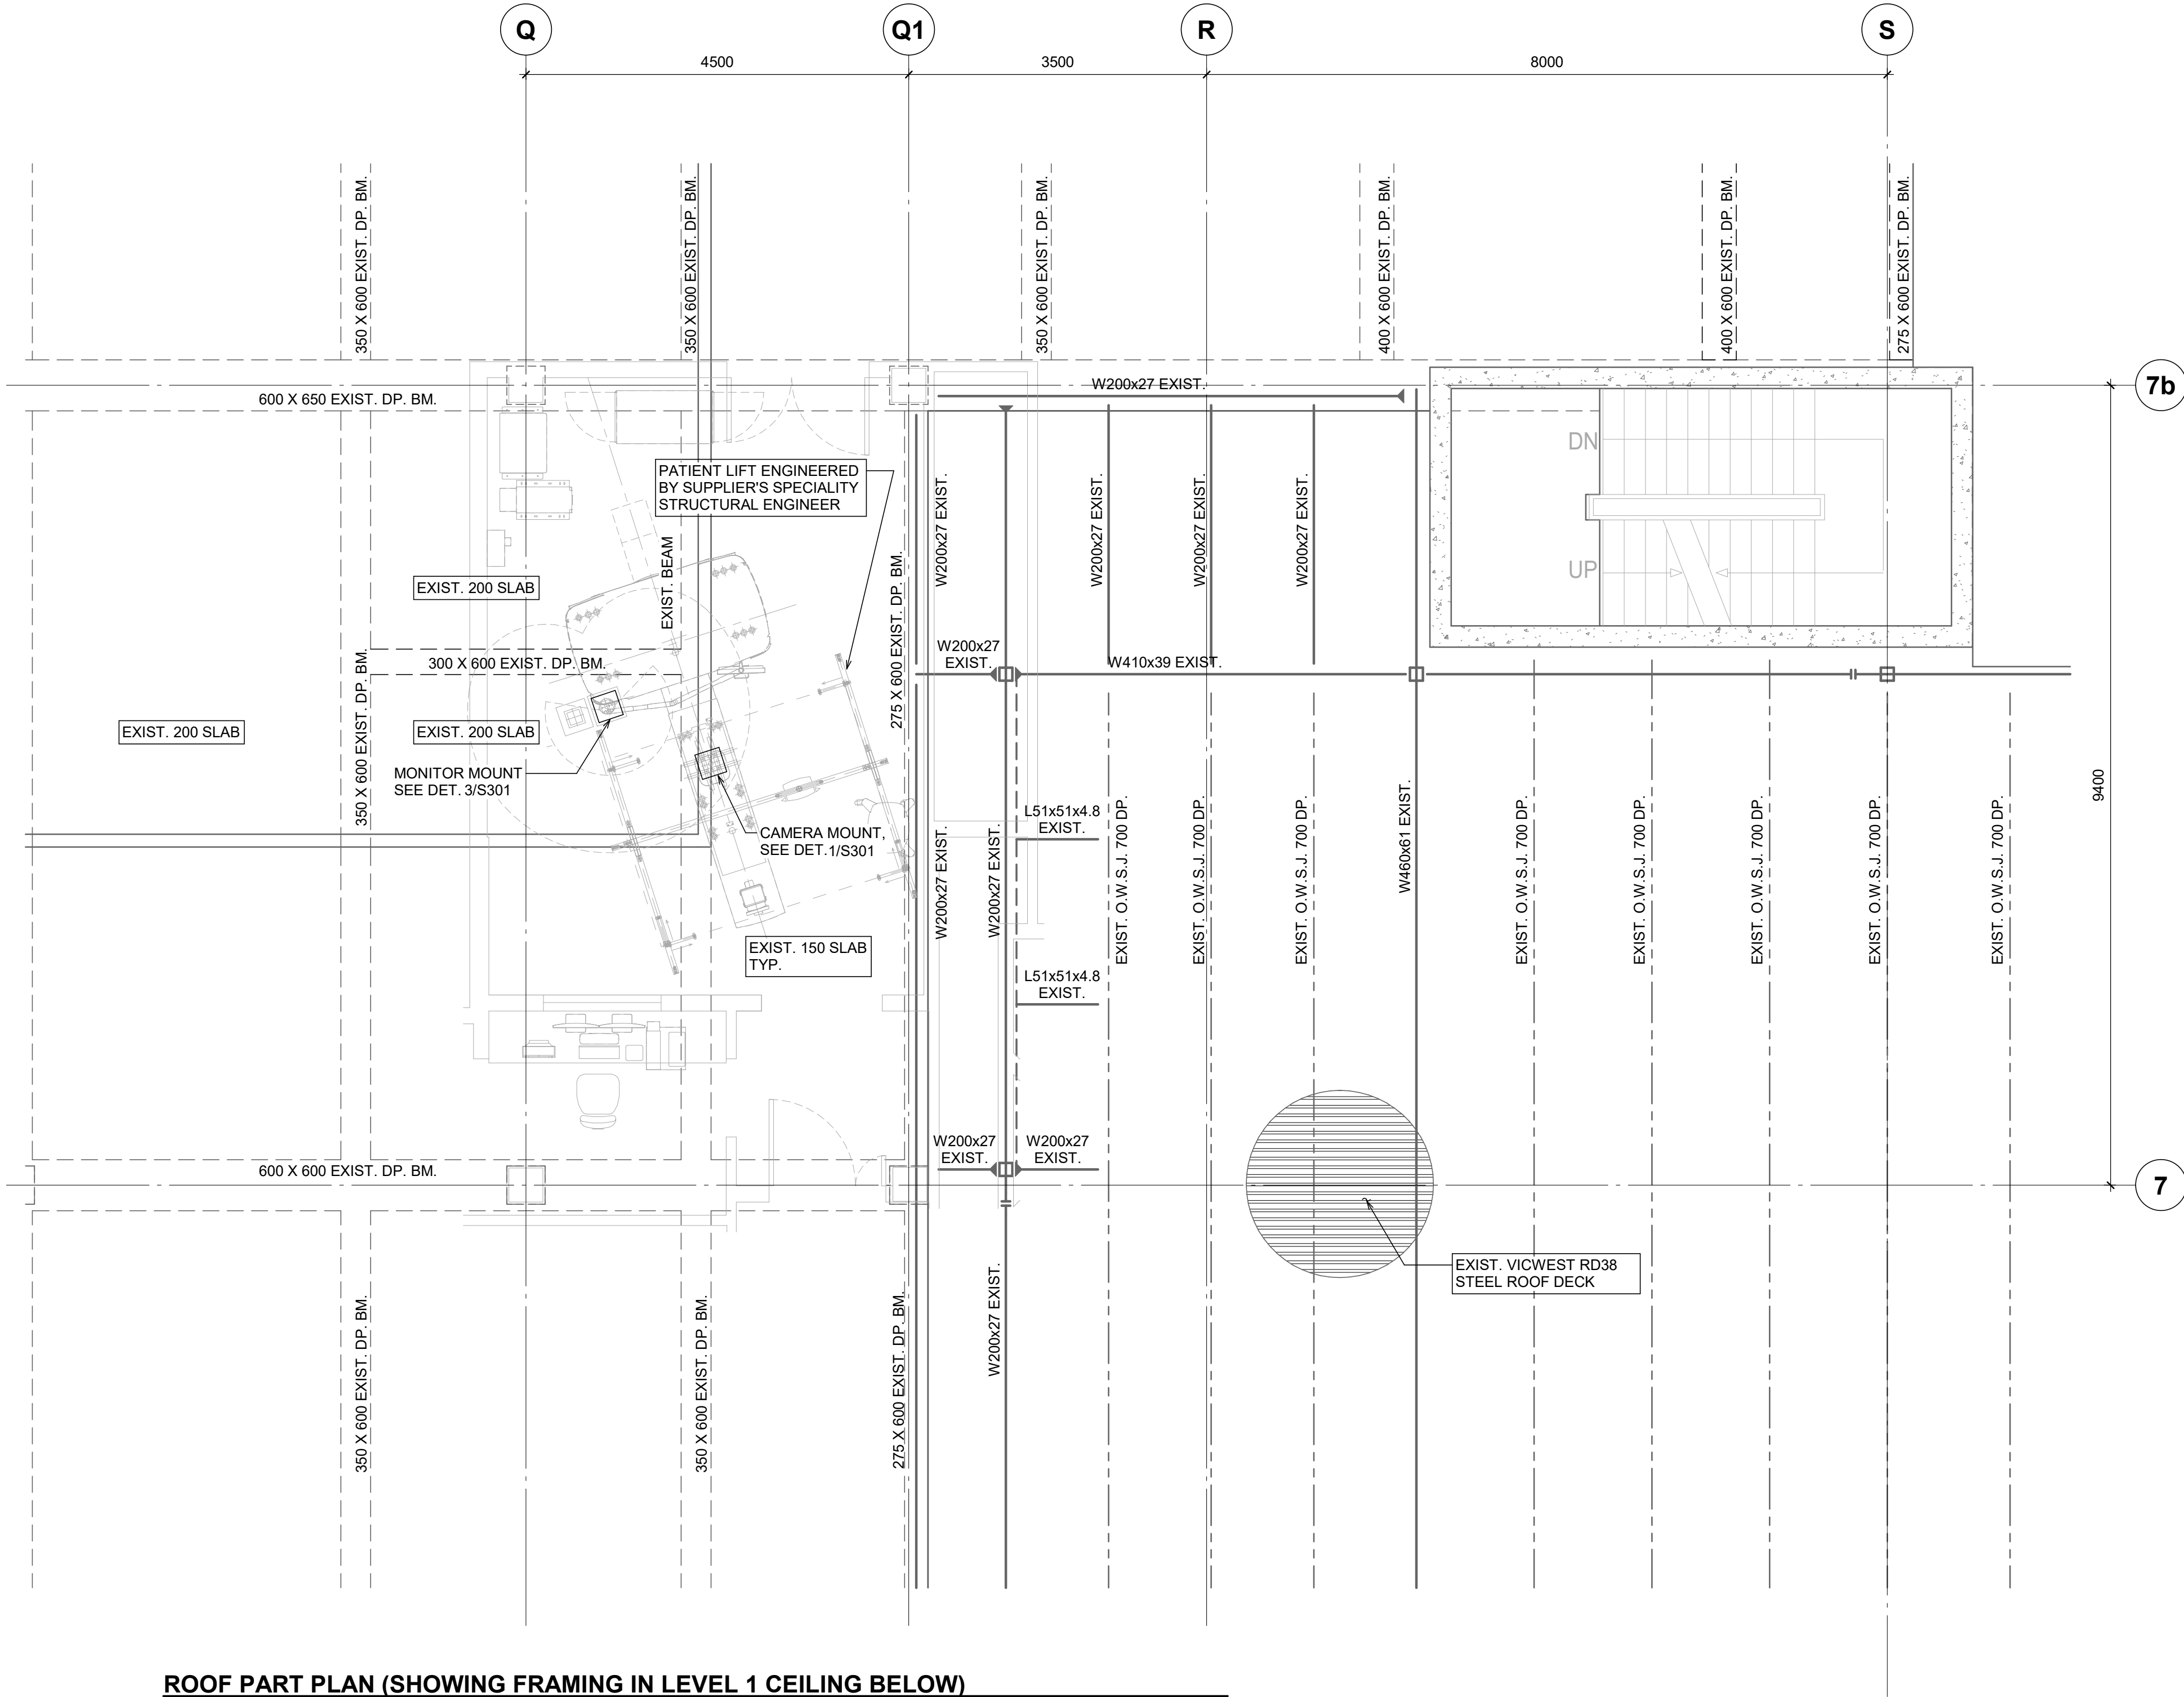

4	2026, JUL. 31	ISSUED FOR TENDER
3	2026, JUL. 24	ISSUED FOR BUILDING PERMIT
2	2026, JUL. 03	ISSUED FOR 90%
1	2026, FEB. 10	ISSUED FOR 60%
#	Date	Description

- drawing notes
- All drawings, plans, models, designs, specifications and other documents prepared by Read Jones Christoffersen Ltd. ("RJC") and used in connection with this project are instruments of service for the work shown in them (the "Work") and as such are and remain the property of RJC whether the Work is executed or not, and RJC reserves the copyright in them and in the Work executed from them, and they shall not be used for any other work or project.
 - These drawings are "design drawings" only. They may not be suitable for use as shop drawings. Use of these drawings as base drawings for "shop drawings" is not permitted unless written permission containing certain conditions and limitations is obtained from RJC. The work "as constructed" may vary from what is shown on these drawings.
 - Use of these drawings is limited to that identified in the Issued/Revision column. Do not construct from these drawings unless marked "Issued for Construction" by RJC in the Issued/Revision column, and then only for the parts noted. The drawings shall not be used for "pricing" / "costing" or "tender" unless so indicated in the Issued/Revisions column. "Pricing" or "Costing" drawings are not complete and any prices based on such drawings must allow for this.



Creative Thinking
Practical Results


Read Jones Christoffersen Ltd.
Engineers
rjc.ca

1285 West Broadway, Suite 300
Vancouver, BC V6H 3X8 Canada
tel 604-738-0048

BC-1372
UHN - DI CT 64 REPLACEMENT


1475 EDMONTON ST
PRINCE GEORGE, BC- V2M
1S2

seal

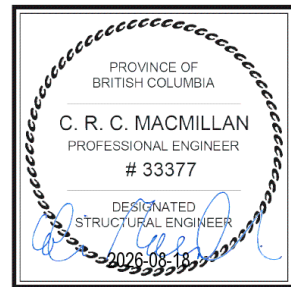


EGBC Permit to Practice No. 1002503
rjc project number **KEL.037635.0029**
sheet title **LEVEL 2 FLOOR PART PLAN**


date	JULY 2026	sheet number	S201
scale	1:50		
drawn by	JAB	designed by	CRM
		rev no.	4

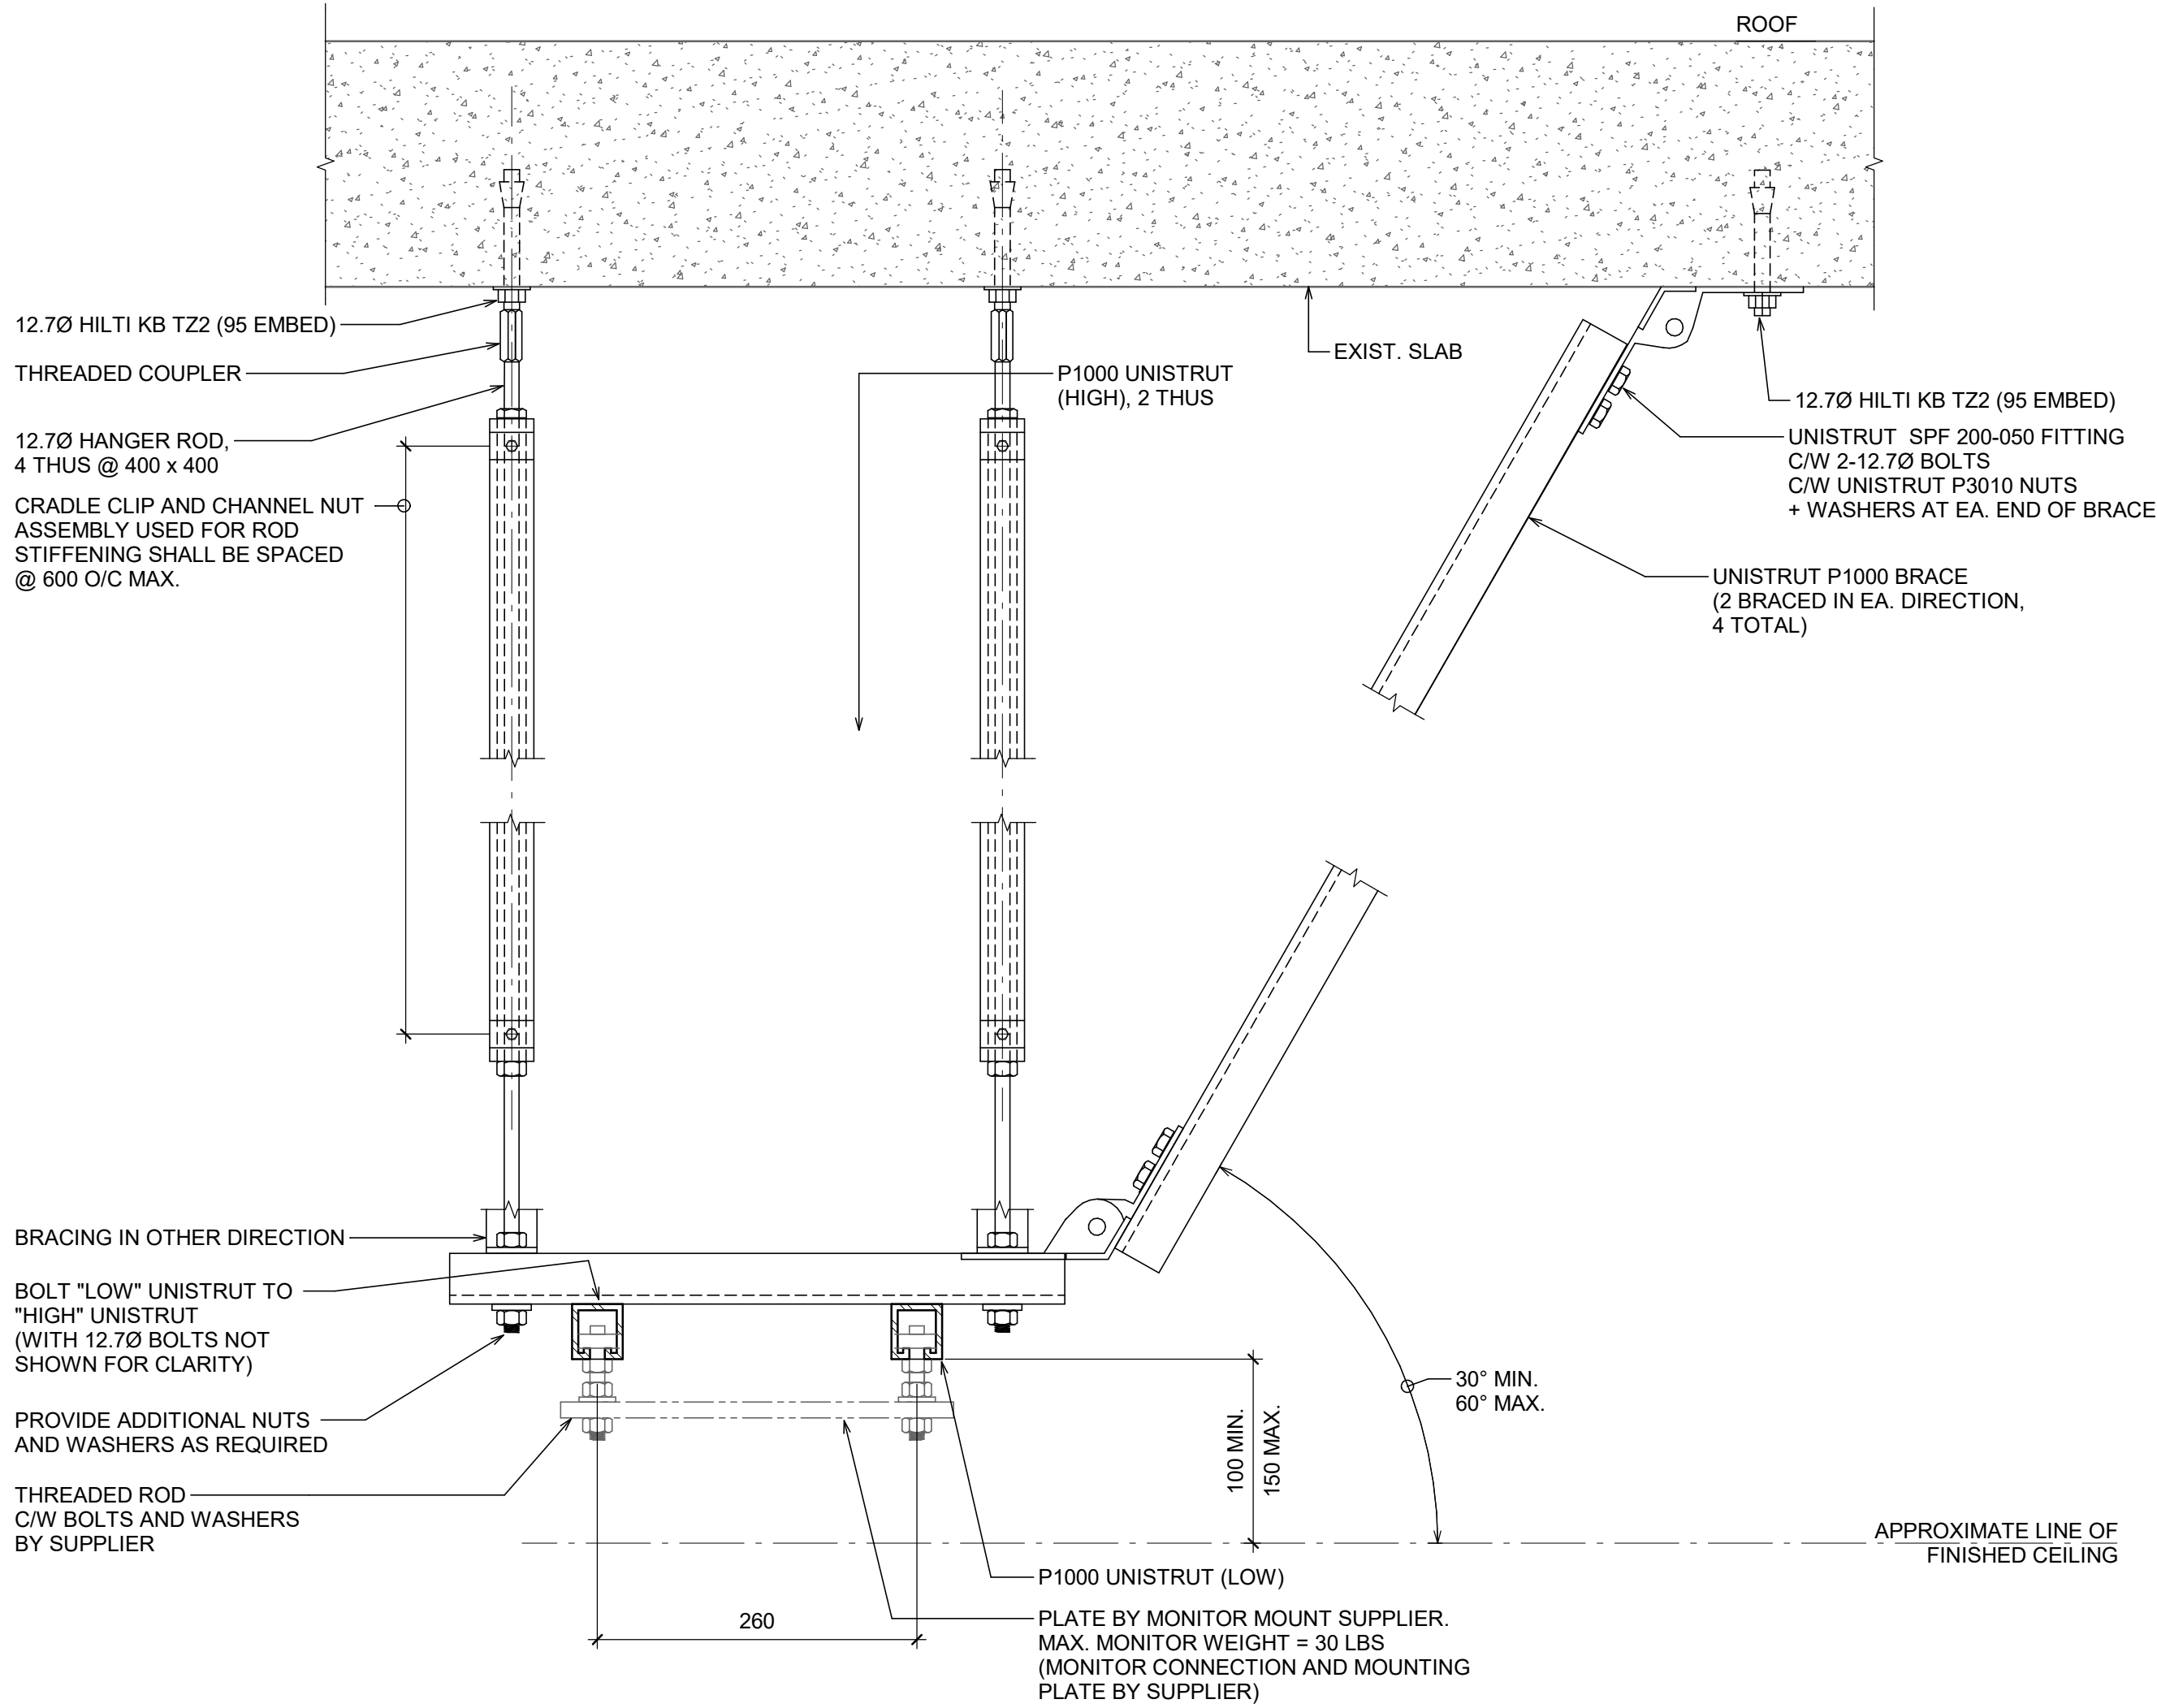

3 MONITOR MOUNT DETAIL
S301 1:5

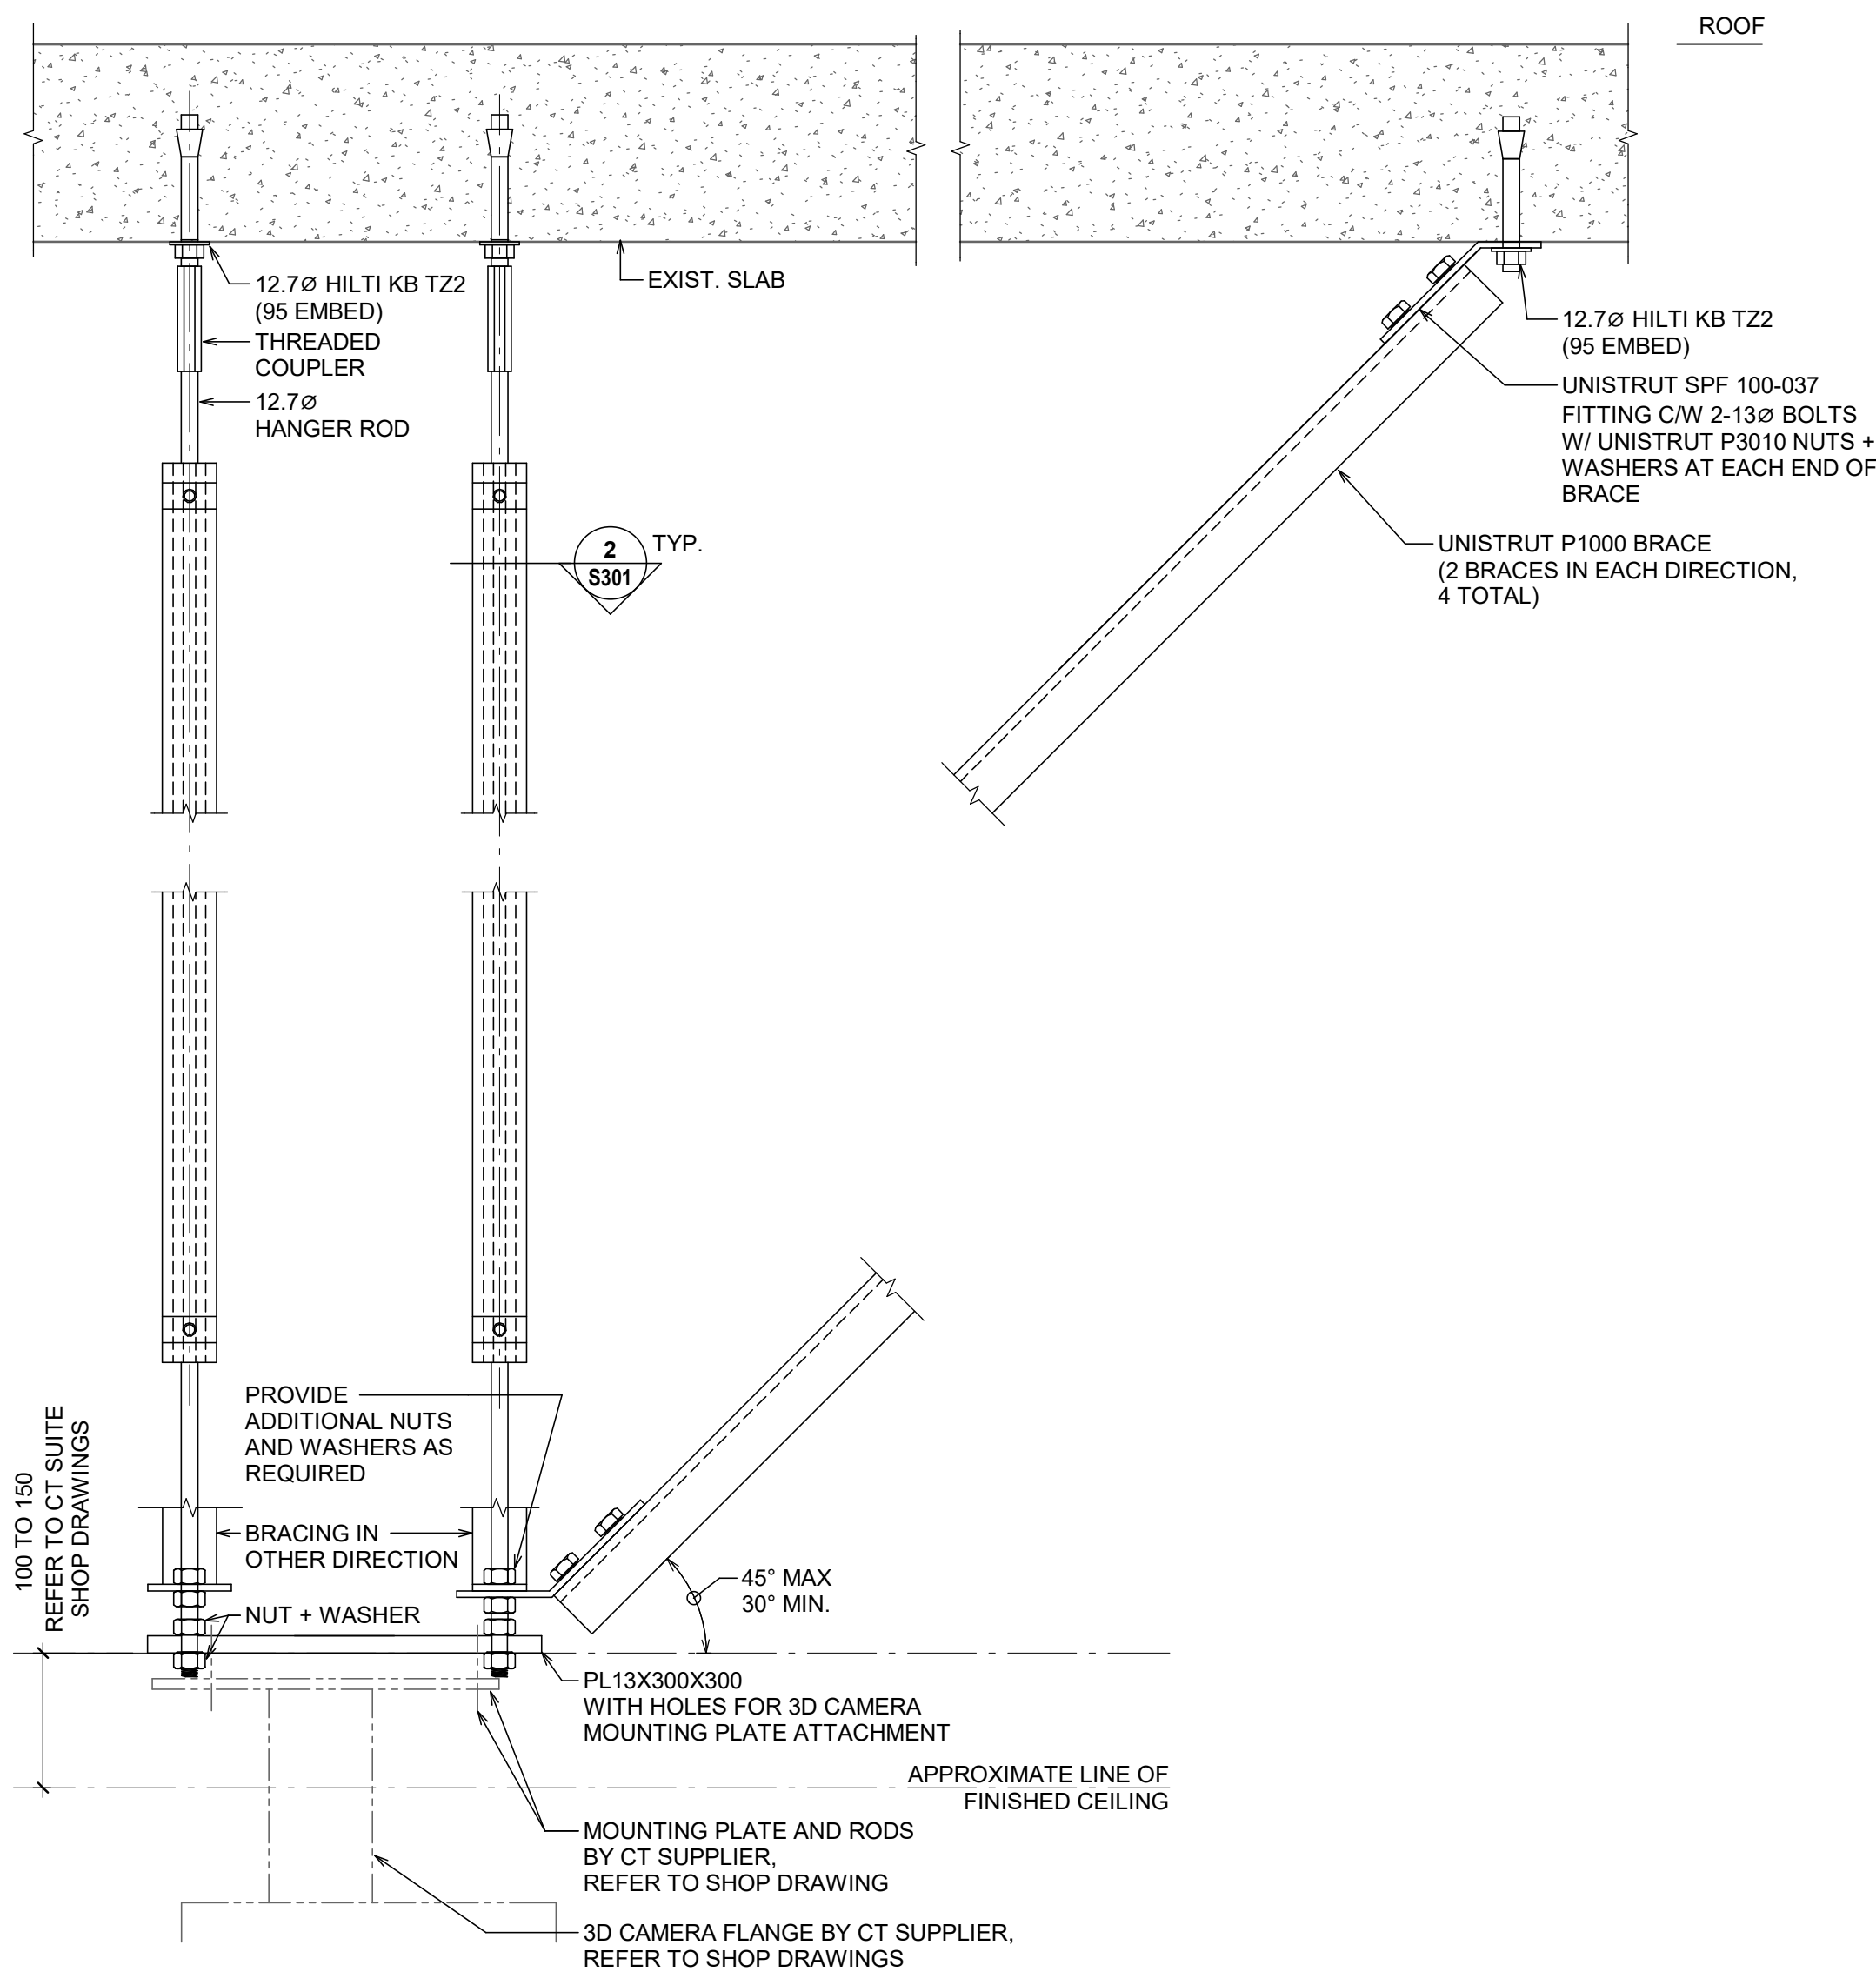

1 CAMRA MOUNT DETAIL
S301 1:5

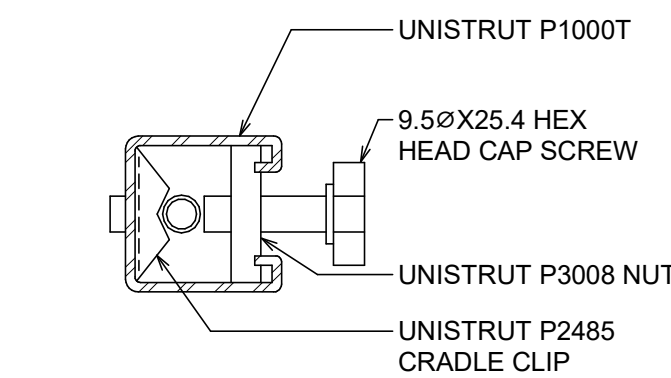

2 UNISTRUT DETAIL
S301 1:2

3	2026, JUL. 31	ISSUED FOR TENDER
2	2026, JUL. 24	ISSUED FOR BUILDING PERMIT
1	2026, JUL. 03	ISSUED FOR 90%

#	Date	Description
Issue		

- drawing notes
- All drawings, plans, models, designs, specifications and other documents prepared by Read Jones Christoffersen Ltd. ("RJC") and used in connection with this project are instruments of service for the work shown in them (the "Work") and as such are and remain the property of RJC whether the Work is executed or not, and RJC reserves the copyright in them and in the Work executed from them, and they shall not be used for any other work or project.
 - These drawings are "design drawings" only. They may not be suitable for use as shop drawings. Use of these drawings as base drawings for "shop drawings" is not permitted unless written permission containing certain conditions and limitations is obtained from RJC. The work "as constructed" may vary from what is shown on these drawings.
 - Use of these drawings is limited to that identified in the Issued/Revision column. Do not construct from these drawings unless marked "Issued for Construction" by RJC in the Issued/Revision column, and then only for the parts noted. The drawings shall not be used for "pricing" / "costing" or "tender" unless so indicated in the Issued/Revisions column. "Pricing" or "Costing" drawings are not complete and any prices based on such drawings must allow for this.



Read Jones Christoffersen Ltd.
Engineers
rjc.ca

1285 West Broadway, Suite 300
Vancouver, BC V6H 3X8 Canada
tel 604-738-0048

BC-1372
UHN- DI CT 64 REPLACEMENT
1475 EDMONTON ST
PRINCE GEORGE, BC- V2M
1S2



EGBC Permit to Practice No. 1002503
rjc project number KEL.037635.0029
sheet title SECTIONS AND DETAILS

date	JULY 2026	sheet number	S301
scale	As indicated	designed by	CRM
drawn by	JAB	rev no.	3